



博自然资(用地)挂字[2026]11号用地红线图

界址点坐标表

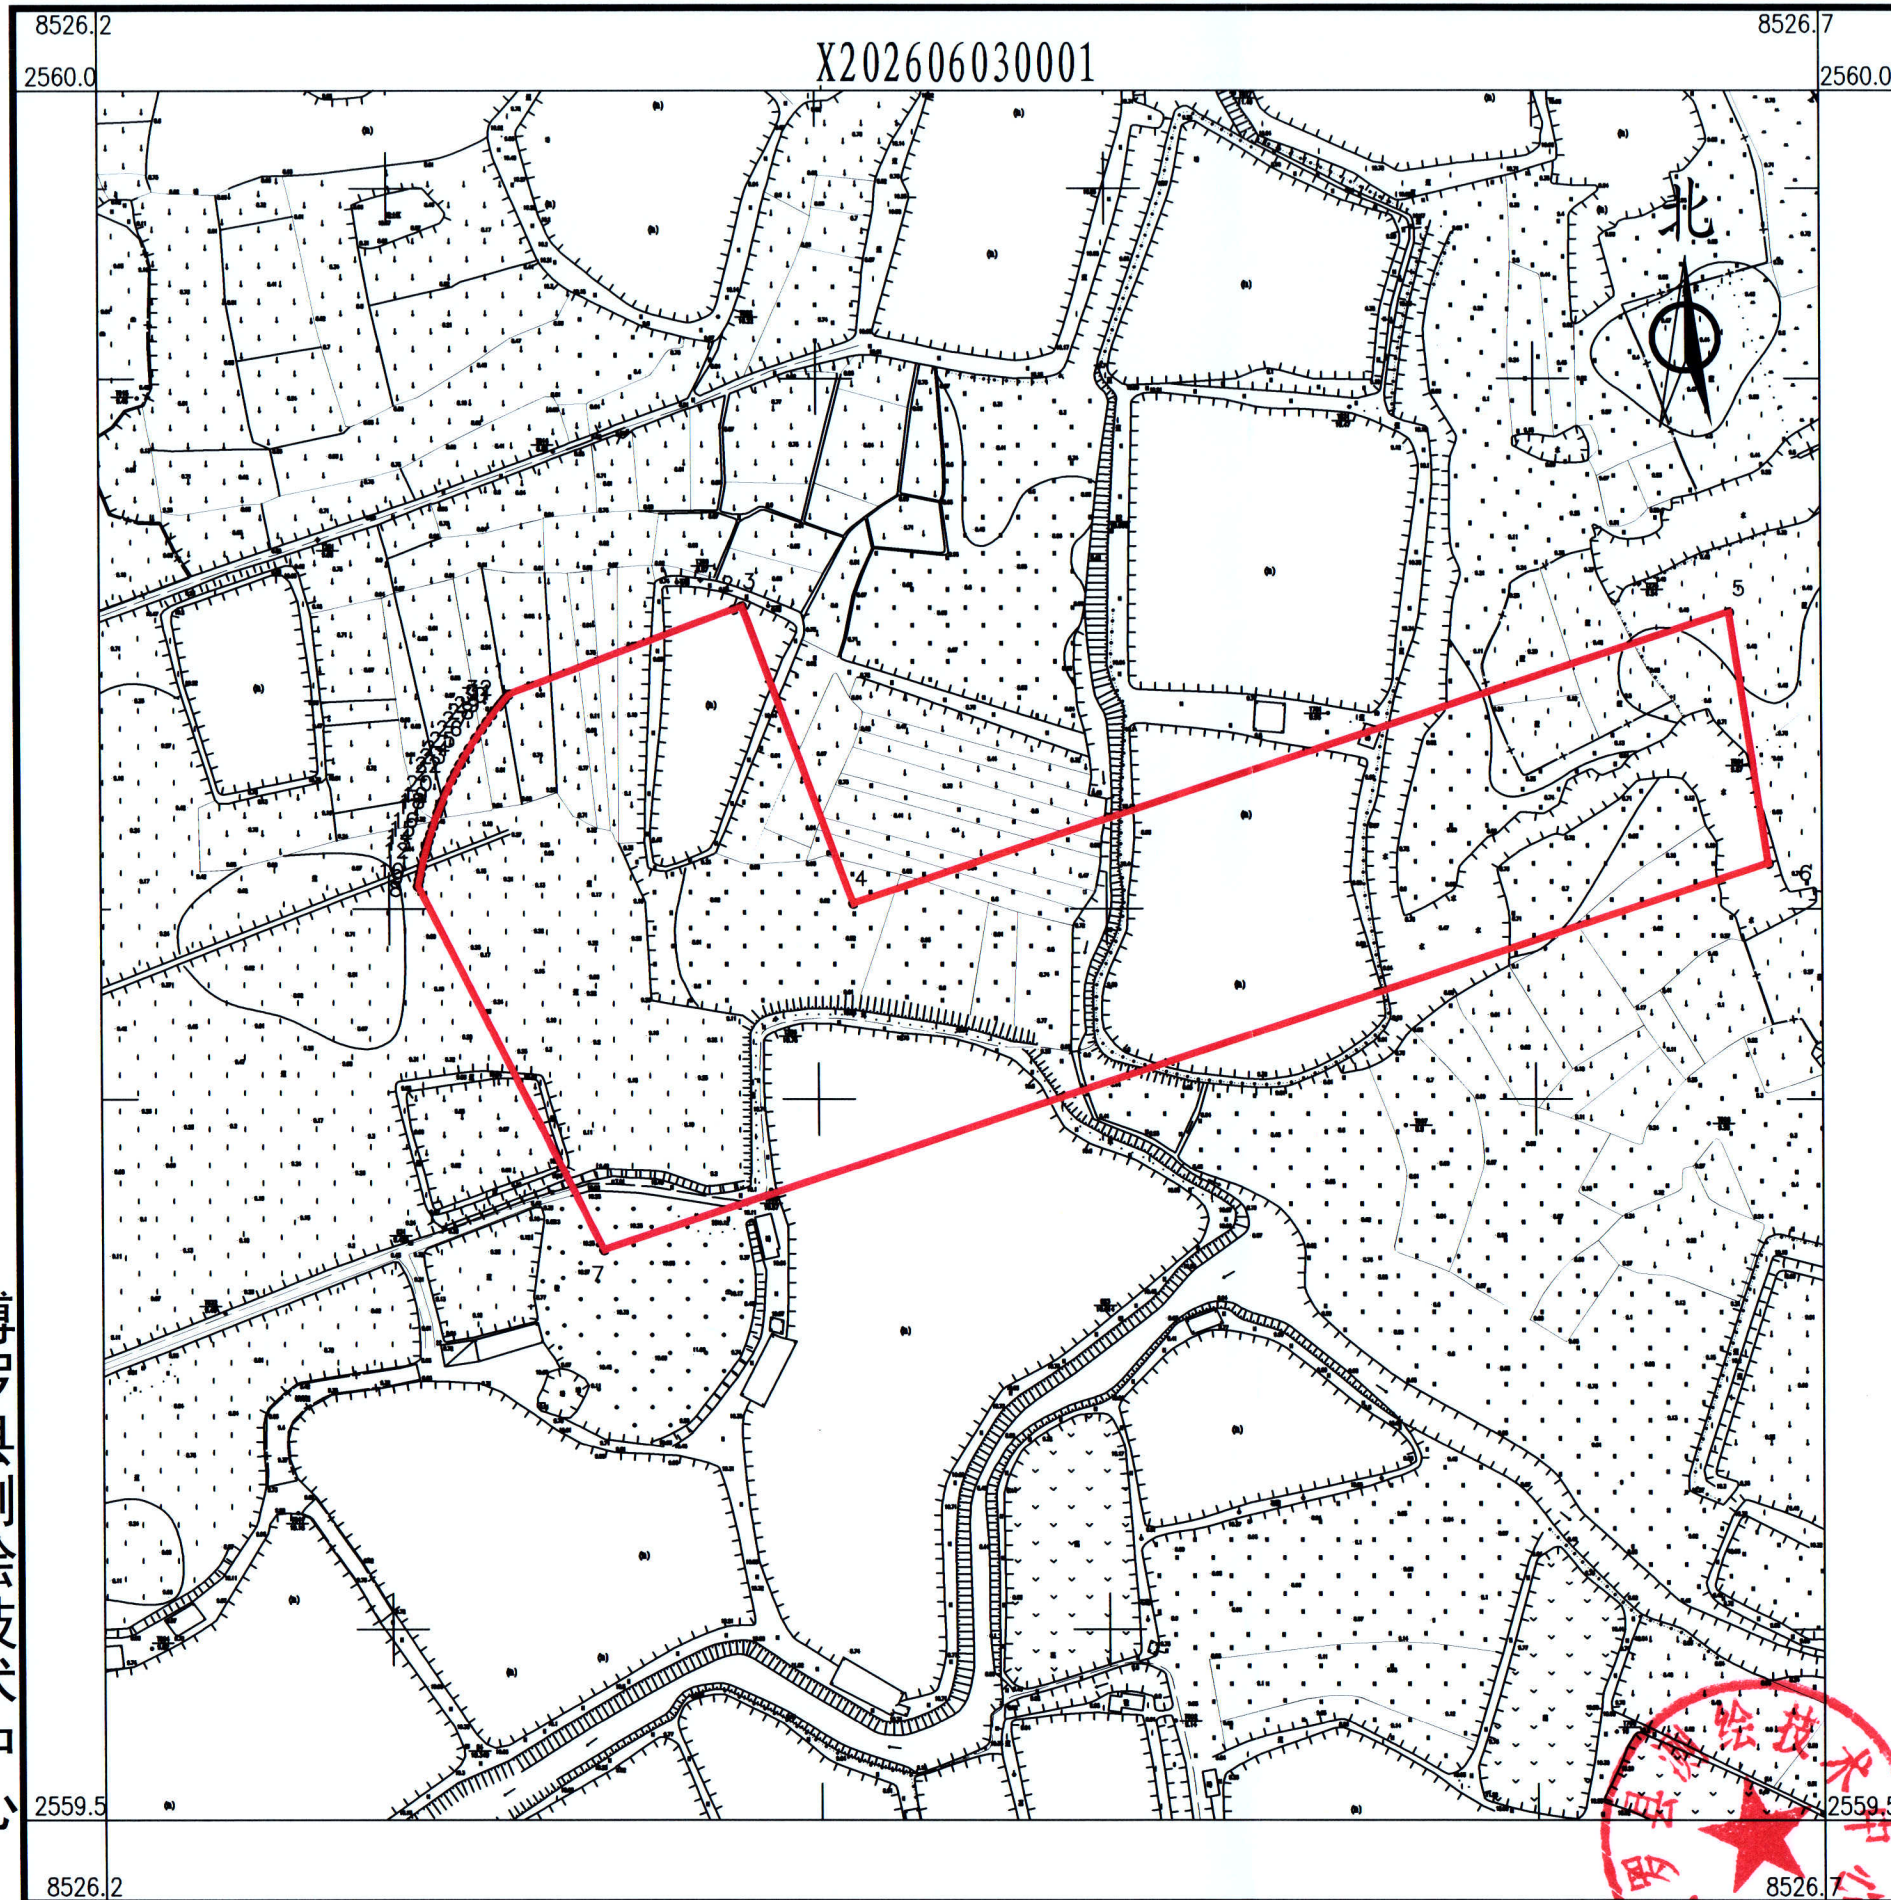

点号	X	Y	边长
1	2559857.287	38526351.045	67.31
2	2559880.923	38526414.067	2.31
3	2559881.735	38526416.234	87.94
4	2559799.266	38526446.779	257.64
5	2559880.044	38526691.430	70.45
6	2559810.404	38526702.093	342.44
7	2559703.123	38526376.891	113.29
8	2559804.141	38526325.601	1.70
9	2559805.811	38526325.906	1.70
10	2559807.483	38526326.239	2.23
11	2559809.663	38526326.713	3.32
12	2559812.886	38526327.501	2.09
13	2559814.904	38526328.047	1.82
14	2559816.648	38526328.553	2.04
15	2559818.601	38526329.158	2.33
16	2559820.813	38526329.891	3.93
17	2559824.510	38526331.236	1.54
18	2559825.943	38526331.799	1.75
19	2559827.565	38526332.464	3.35
20	2559830.632	38526333.806	3.20
21	2559833.526	38526335.178	2.33
22	2559835.605	38526336.229	2.55
23	2559837.851	38526337.428	2.49
24	2559840.021	38526338.652	2.60
25	2559842.257	38526339.982	3.53
26	2559845.239	38526341.873	2.95
27	2559847.682	38526343.525	2.53
28	2559849.743	38526344.996	2.41
29	2559851.673	38526346.440	3.11
30	2559854.111	38526348.363	0.84
31	2559854.764	38526348.898	1.56
32	2559855.958	38526349.897	1.76
1	2559857.287	38526351.045	
S=33332 平方米 合50.00亩			

博罗县测绘技术中心

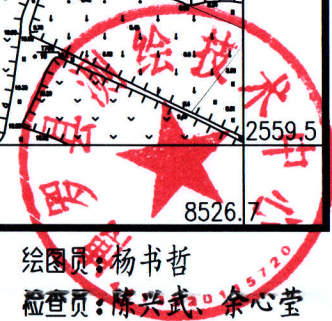

2026年6月数字化测图。面积：33332平方米。
2000国家大地坐标系，1985国家高程基准。
此图单独使用时，不作为权属依据。
2017年版图式。

1:2100

绘图员：杨书哲
检查员：陈兴武、余心莹