


宗地图

地籍图号:

单位: 米、平方米

宗地代码	441323102212GB10075	单位名称	惠东县人民政府
------	---------------------	------	---------

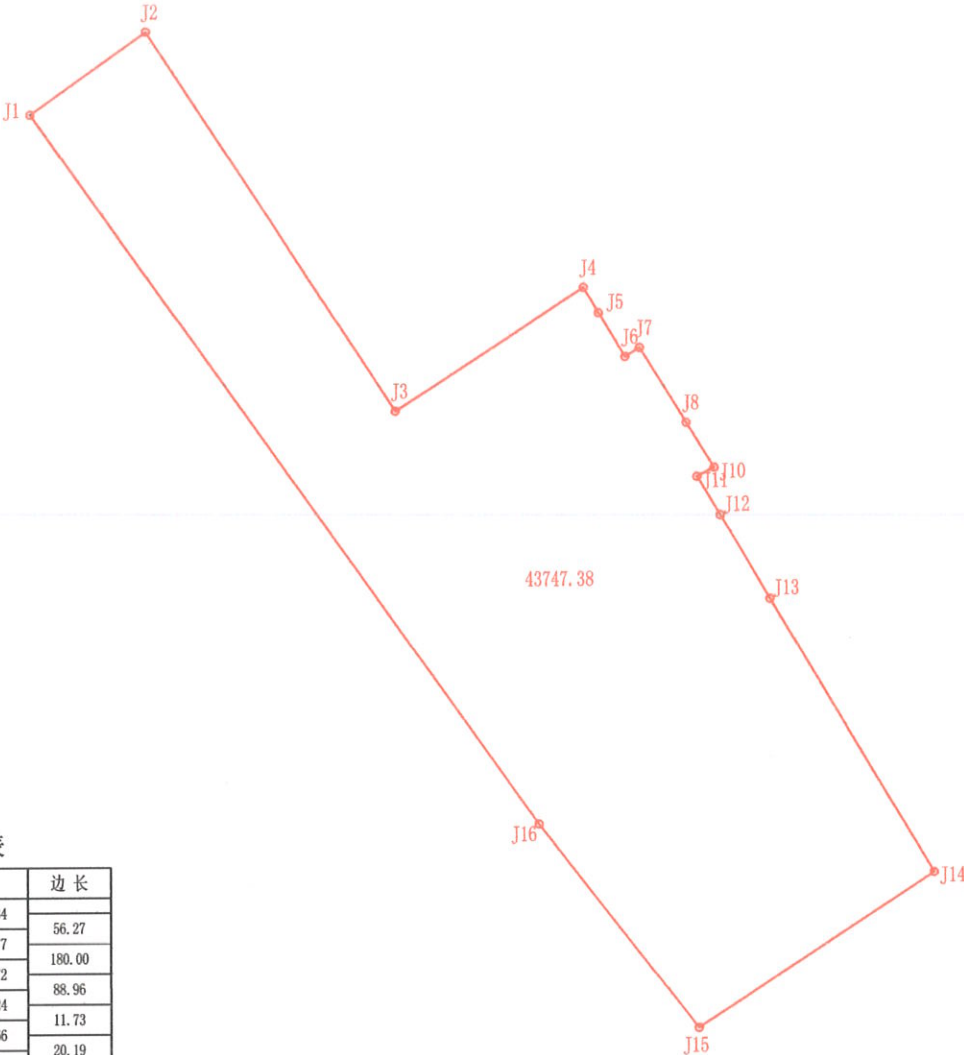

界址点坐标表

点号	X	Y	边长
J1	2532970.617	561770.534	56.27
J2	2533003.108	561816.477	180.00
J3	2532852.056	561914.372	88.96
J4	2532900.437	561989.024	11.73
J5	2532890.320	561994.966	20.19
J6	2532872.909	562005.191	6.68
J7	2532876.390	562010.889	34.89
J8	2532846.610	562029.066	0.02
J9	2532846.619	562029.081	20.97
J10	2532828.723	562040.004	7.65
J11	2532825.140	562033.247	17.75
J12	2532809.836	562042.235	38.51
J13	2532776.627	562061.738	126.26
J14	2532667.757	562125.679	111.01
J15	2532607.095	562032.706	102.26
J16	2532688.113	561970.319	346.01
J1	2532970.617	561770.534	

S=43747.38 平方米 合65.6211亩

2000国家大地坐标系 (Lo=114°)

宗地面积: 43747.38m²

比例: 1:3000

绘图日期: 2025年2月

