


博自然资（用地）挂字（2025）7号用地红线图

界址点坐标表

界址点坐标表

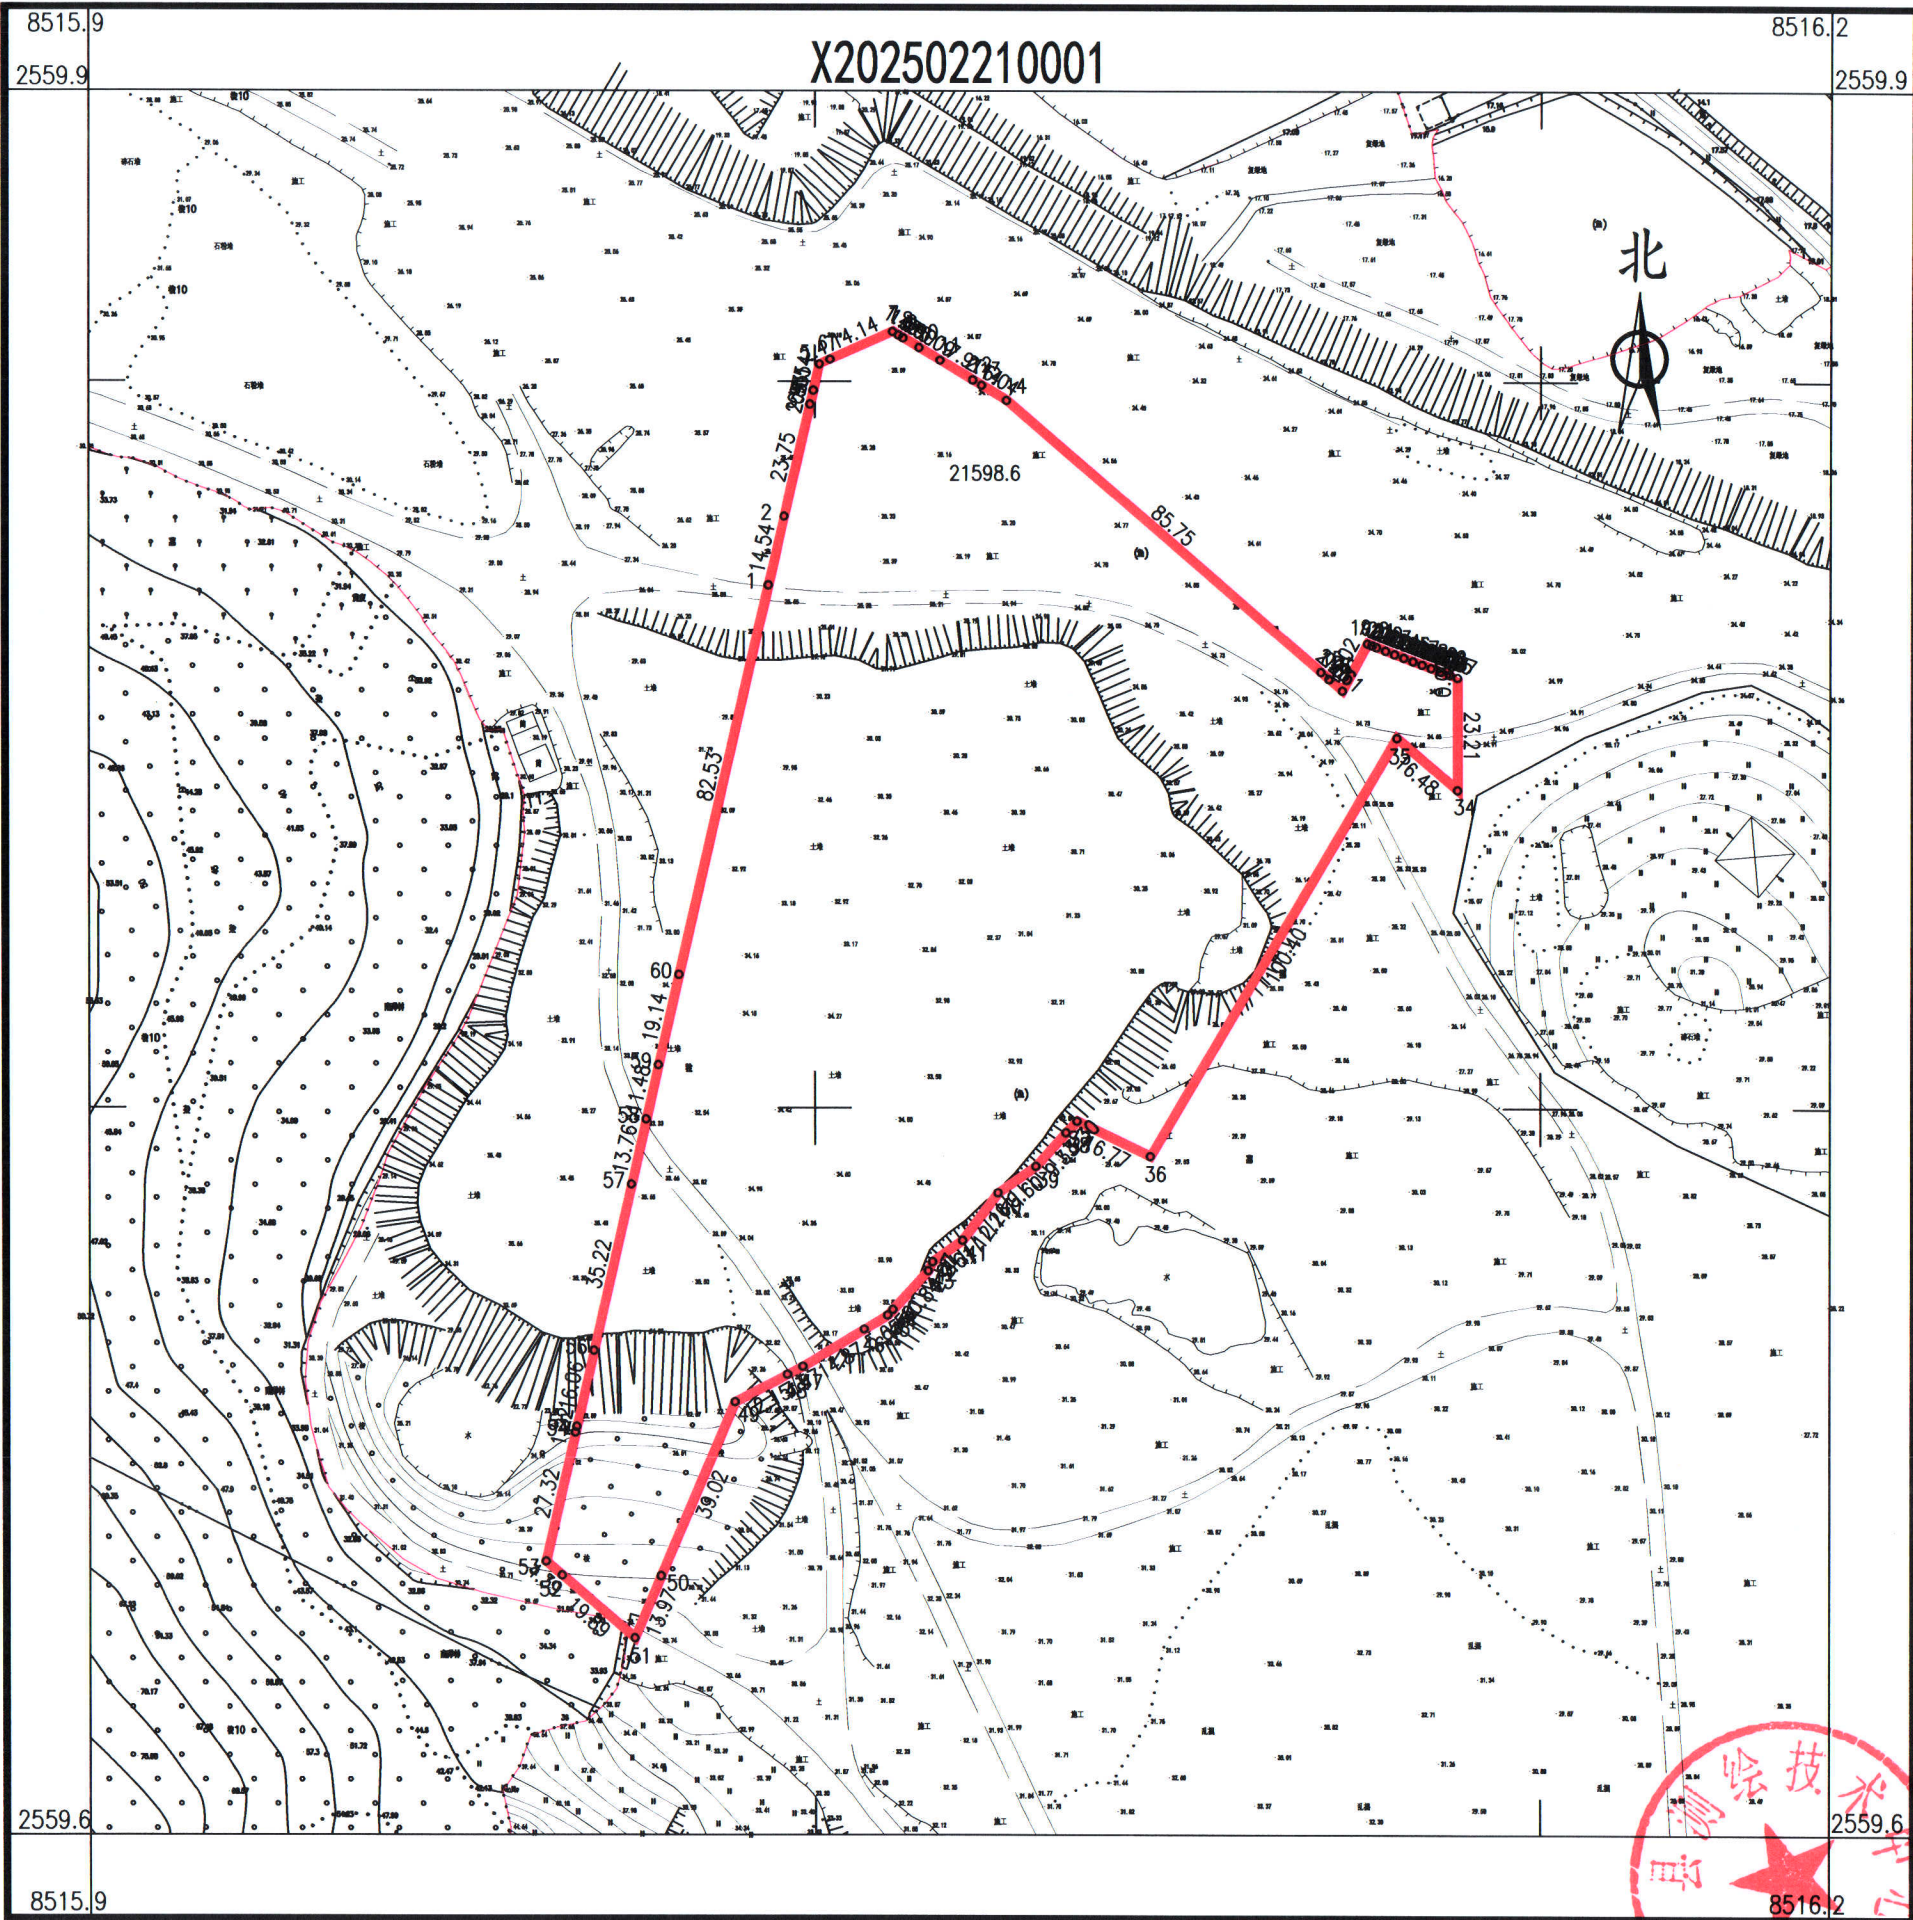

点号	X	Y	边长	点号	X	Y	边长
1	2559845.967	38515999.509	14.54	34	2559803.792	38516141.932	16.48
2	2559860.139	38516002.752	23.75	35	2559814.548	38516129.446	100.40
3	2559883.292	38516008.048	2.93	36	2559728.102	38516078.383	16.77
4	2559886.146	38516008.701	0.01	37	2559735.364	38516063.265	3.30
5	2559886.158	38516008.704	5.54	38	2559732.982	38516060.978	9.33
5	2559891.556	38516009.939	2.47	39	2559726.028	38516054.756	9.60
6	2559892.561	38516012.191	14.14	40	2559720.521	38516046.889	12.26
7	2559898.320	38516025.106	1.43	41	2559710.705	38516039.541	7.61
8	2559897.582	38516026.330	1.06	42	2559706.300	38516033.334	2.07
9	2559897.034	38516027.240	3.90	43	2559704.435	38516032.432	10.84
10	2559895.022	38516030.579	5.09	44	2559696.456	38516025.090	1.59
11	2559892.396	38516034.938	7.91	45	2559695.286	38516024.014	5.65
12	2559888.314	38516041.712	2.14	46	2559692.363	38516019.177	14.87
13	2559887.211	38516043.543	6.04	47	2559684.672	38516006.447	3.57
14	2559884.092	38516048.718	85.75	48	2559683.011	38516003.292	12.15
15	2559828.123	38516113.688	2.23	49	2559677.353	38515992.540	39.02
16	2559826.668	38516115.376	0.06	50	2559641.445	38515977.268	13.97
17	2559826.630	38516115.421	3.61	51	2559628.587	38515971.799	19.89
18	2559824.276	38516118.153	11.02	52	2559641.573	38515956.728	4.39
19	2559833.987	38516123.362	1.01	53	2559644.437	38515953.404	27.32
20	2559833.616	38516124.298	1.01	54	2559671.066	38515959.496	1.22
21	2559833.246	38516125.234	2.01	55	2559672.256	38515959.768	16.06
22	2559832.512	38516127.109	2.01	56	2559687.915	38515963.351	35.22
23	2559831.785	38516128.987	0.01	57	2559722.253	38515971.206	13.76
25	2559831.781	38516128.997	2.00	58	2559735.671	38515974.276	11.48
24	2559831.066	38516130.868	0.03	59	2559746.865	38515976.837	19.14
27	2559831.055	38516130.898	1.98	60	2559765.518	38515981.105	82.53
25	2559830.354	38516132.751	0.06	1	2559845.967	38515999.509	
26	2559830.334	38516132.804	1.96	S=21598 平方米 合32.3979亩			
27	2559829.650	38516134.637	0.03				
31	2559829.639	38516134.664	1.98				
28	2559828.953	38516136.526	2.01				
29	2559828.263	38516138.417	0.09				
30	2559828.233	38516138.499	1.93				
31	2559827.580	38516140.312	0.05				
32	2559827.563	38516140.361	1.67				
33	2559827.004	38516141.932	0.00				
33	2559827.004	38516141.932	23.21				
34	2559803.792	38516141.932					

博罗县测绘技术中心

2025年2月数字化测图。面积：21598平方米。
2000国家大地坐标系，1985国家高程基准。
此图单独使用时，不作为权属依据。
2017年版图式。

1:1600

绘图员：杨书哲（广核测绘）
检查员：徐惠标、陈兴武