


博自然资（用地）挂字 2025 22号用地红线图

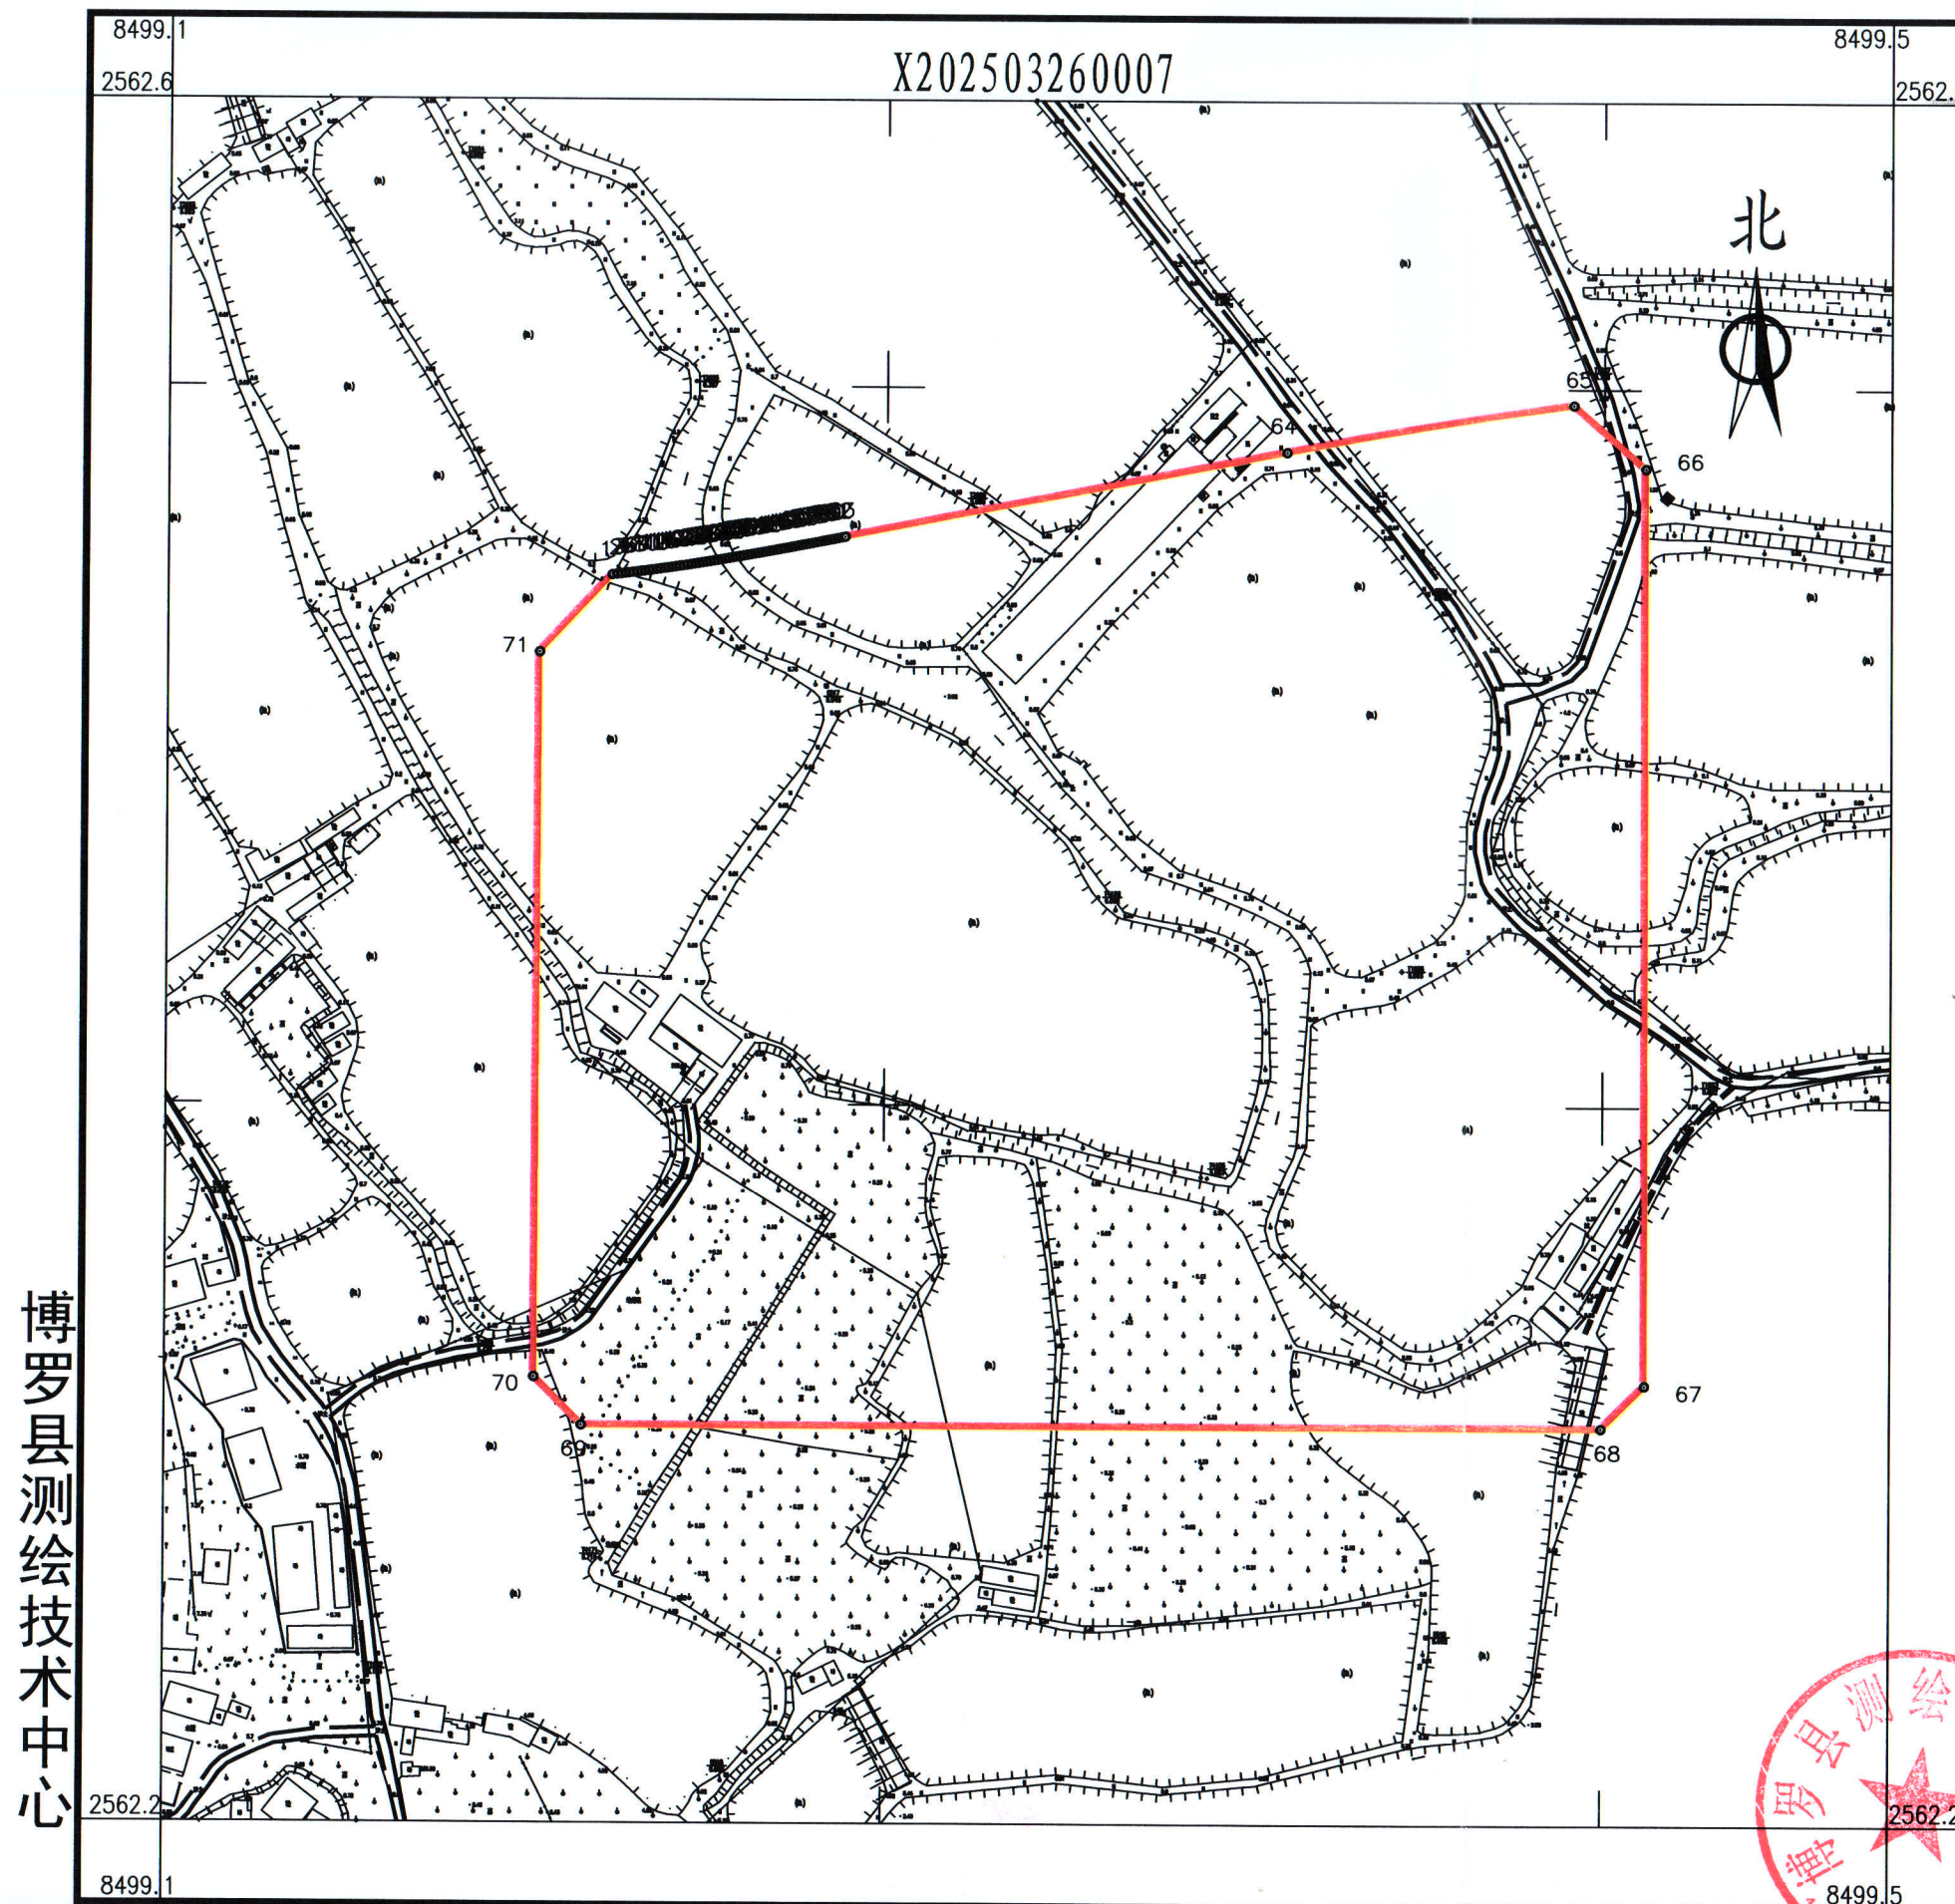

界址点坐标表				界址点坐标表			
点号	X	Y	边长	点号	X	Y	边长
1	2562515.481	38499174.504	1.30	58	2562525.239	38499234.333	1.01
2	2562515.624	38499175.796	1.11	59	2562525.432	38499235.324	1.01
3	2562515.750	38499176.898	1.11	60	2562525.624	38499236.312	1.01
4	2562515.878	38499177.998	1.11	61	2562525.817	38499237.299	1.00
5	2562516.008	38499179.096	1.10	62	2562526.009	38499238.284	1.00
6	2562516.141	38499180.192	1.10	63	2562526.201	38499239.268	125.40
7	2562516.277	38499181.286	1.10	64	2562550.226	38499362.342	A81.26
8	2562516.415	38499182.378	1.10	65	2562563.565	38499442.488	26.61
9	2562516.556	38499183.467	1.10	66	2562546.031	38499462.509	255.45
10	2562516.698	38499184.555	1.09	67	2562290.582	38499462.823	16.94
11	2562516.844	38499185.640	1.09	68	2562278.622	38499450.823	283.77
12	2562516.991	38499186.723	1.09	69	2562278.622	38499167.052	18.84
13	2562517.140	38499187.804	1.09	70	2562291.999	38499153.780	201.80
14	2562517.292	38499188.883	1.09	71	2562493.800	38499154.434	29.54
15	2562517.445	38499189.960	1.09	1	2562515.481	38499174.504	
16	2562517.601	38499191.035	1.08	S=79962 平方米 合119.94亩			
17	2562517.758	38499192.108	1.08				
18	2562517.918	38499193.178	1.08				
19	2562518.079	38499194.247	1.08				
20	2562518.242	38499195.313	1.08				
21	2562518.406	38499196.377	1.08				
22	2562518.573	38499197.439	1.07				
23	2562518.741	38499198.499	1.07				
24	2562518.910	38499199.557	1.07				
25	2562519.081	38499200.613	1.07				
26	2562519.254	38499201.667	1.07				
27	2562519.428	38499202.719	1.06				
28	2562519.603	38499203.769	1.06				
29	2562519.779	38499204.816	1.06				
30	2562519.957	38499205.862	1.06				
31	2562520.136	38499206.905	1.06				
32	2562520.316	38499207.947	1.06				
33	2562520.497	38499208.986	1.05				
34	2562520.679	38499210.024	1.05				
35	2562520.863	38499211.059	1.05				
36	2562521.047	38499212.093	1.05				
37	2562521.232	38499213.124	1.05				
38	2562521.418	38499214.154	1.04				
39	2562521.604	38499215.181	1.02				
40	2562521.788	38499216.186	1.04				
41	2562521.976	38499217.211	1.04				
42	2562522.165	38499218.233	1.04				
43	2562522.355	38499219.254	1.04				
44	2562522.545	38499220.272	1.03				
45	2562522.736	38499221.289	1.03				
46	2562522.927	38499222.304	1.03				
47	2562523.118	38499223.317	1.03				
48	2562523.310	38499224.328	1.03				
49	2562523.502	38499225.337	1.03				
50	2562523.695	38499226.344	1.02				
51	2562523.887	38499227.349	1.02				
52	2562524.080	38499228.352	1.02				
53	2562524.273	38499229.354	1.02				
54	2562524.466	38499230.353	1.02				
55	2562524.659	38499231.351	1.01				
56	2562524.853	38499232.347	1.01				
57	2562525.046	38499233.341	1.01				
58	2562525.239	38499234.333					

博罗县测绘技术中心

2025年3月数字化测图。面积：79962平方米。
2000国家大地坐标系，1985国家高程基准。
此图单独使用时，不作为权属依据。
2017年版图式。

1:2100

绘图员：杨书哲（广核测绘）
检查员：徐惠标、陈兴武