


# 博自然资(用地)挂字(2025)60号用地红线图

界址点坐标表

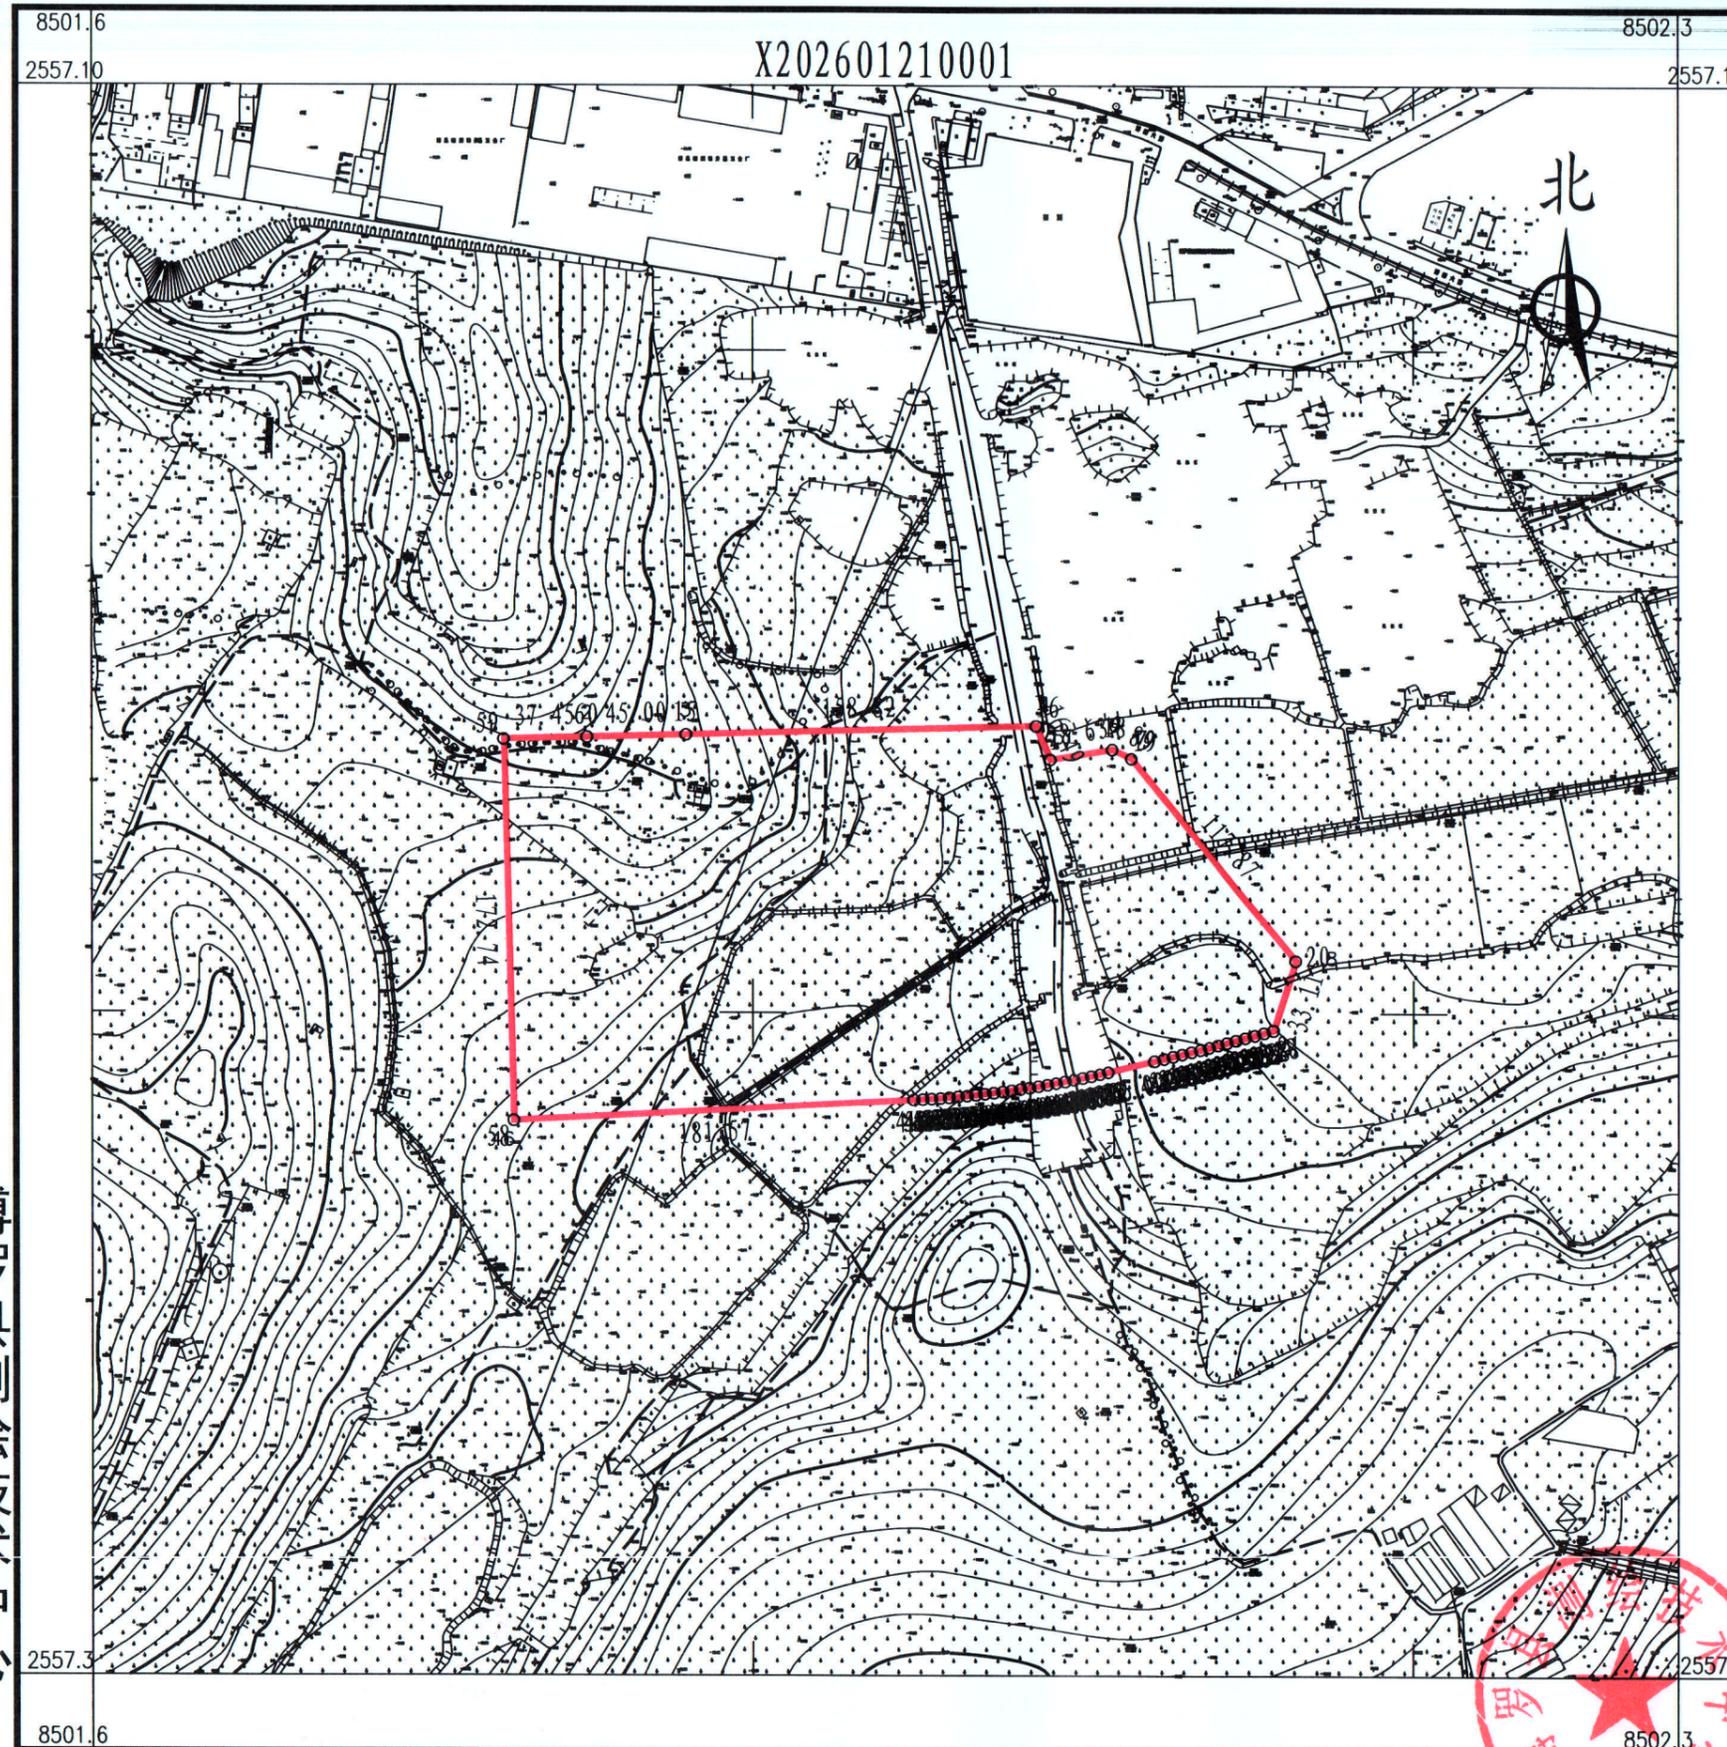

点号	X	Y	边长
1	2557676.666	38501751.991	37.45
2	2557677.642	38501789.426	45.00
3	2557678.814	38501834.411	158.82
4	2557682.952	38501993.178	16.49
5	2557667.786	38501999.657	28.63
6	2557672.372	38502027.914	9.89
7	2557668.240	38502036.895	117.87
8	2557576.757	38502111.216	33.11
9	2557545.165	38502101.305	4.28
10	2557544.029	38502097.183	4.28
11	2557542.905	38502093.058	4.28
12	2557541.792	38502088.930	4.28
13	2557540.692	38502084.799	4.28
14	2557539.603	38502080.664	4.28
15	2557538.527	38502076.527	4.28
16	2557537.462	38502072.386	4.28
17	2557536.409	38502068.242	4.28
18	2557535.369	38502064.095	4.28
19	2557534.340	38502059.945	4.28
20	2557533.323	38502055.793	4.28
21	2557532.318	38502051.637	4.28
22	2557531.326	38502047.478	22.02
23	2557526.243	38502026.050	4.06
24	2557525.322	38502022.098	4.06
25	2557524.434	38502018.139	4.06
26	2557523.579	38502014.172	4.06
27	2557522.756	38502010.199	4.06
28	2557521.966	38502006.220	4.06
29	2557521.208	38502002.234	4.06
30	2557520.483	38501998.241	4.06
31	2557519.790	38501994.244	4.06
32	2557519.131	38501990.240	4.06
33	2557518.504	38501986.231	4.06
34	2557517.910	38501982.218	4.06
35	2557517.349	38501978.199	4.06
36	2557516.821	38501974.176	4.06
37	2557516.325	38501970.149	4.06
38	2557515.863	38501966.118	4.06
39	2557515.434	38501962.083	4.06
40	2557515.038	38501958.045	4.06
41	2557514.675	38501954.004	4.06
42	2557514.345	38501949.960	4.06
43	2557514.048	38501945.913	4.06
44	2557513.784	38501941.865	4.06
45	2557513.554	38501937.814	181.57
46	2557503.980	38501756.492	172.74
1	2557676.666	38501751.991	

S=53041 平方米 合79.56亩

博罗县测绘技术中心

2026年1月数字化测图。面积：53041平方米。  
2000国家大地坐标系，1985国家高程基准。  
此图单独使用时，不作为权属依据。  
2017年版图式。

1:3200

附注：

绘图员：杨书哲  
检查员：陈兴武

