


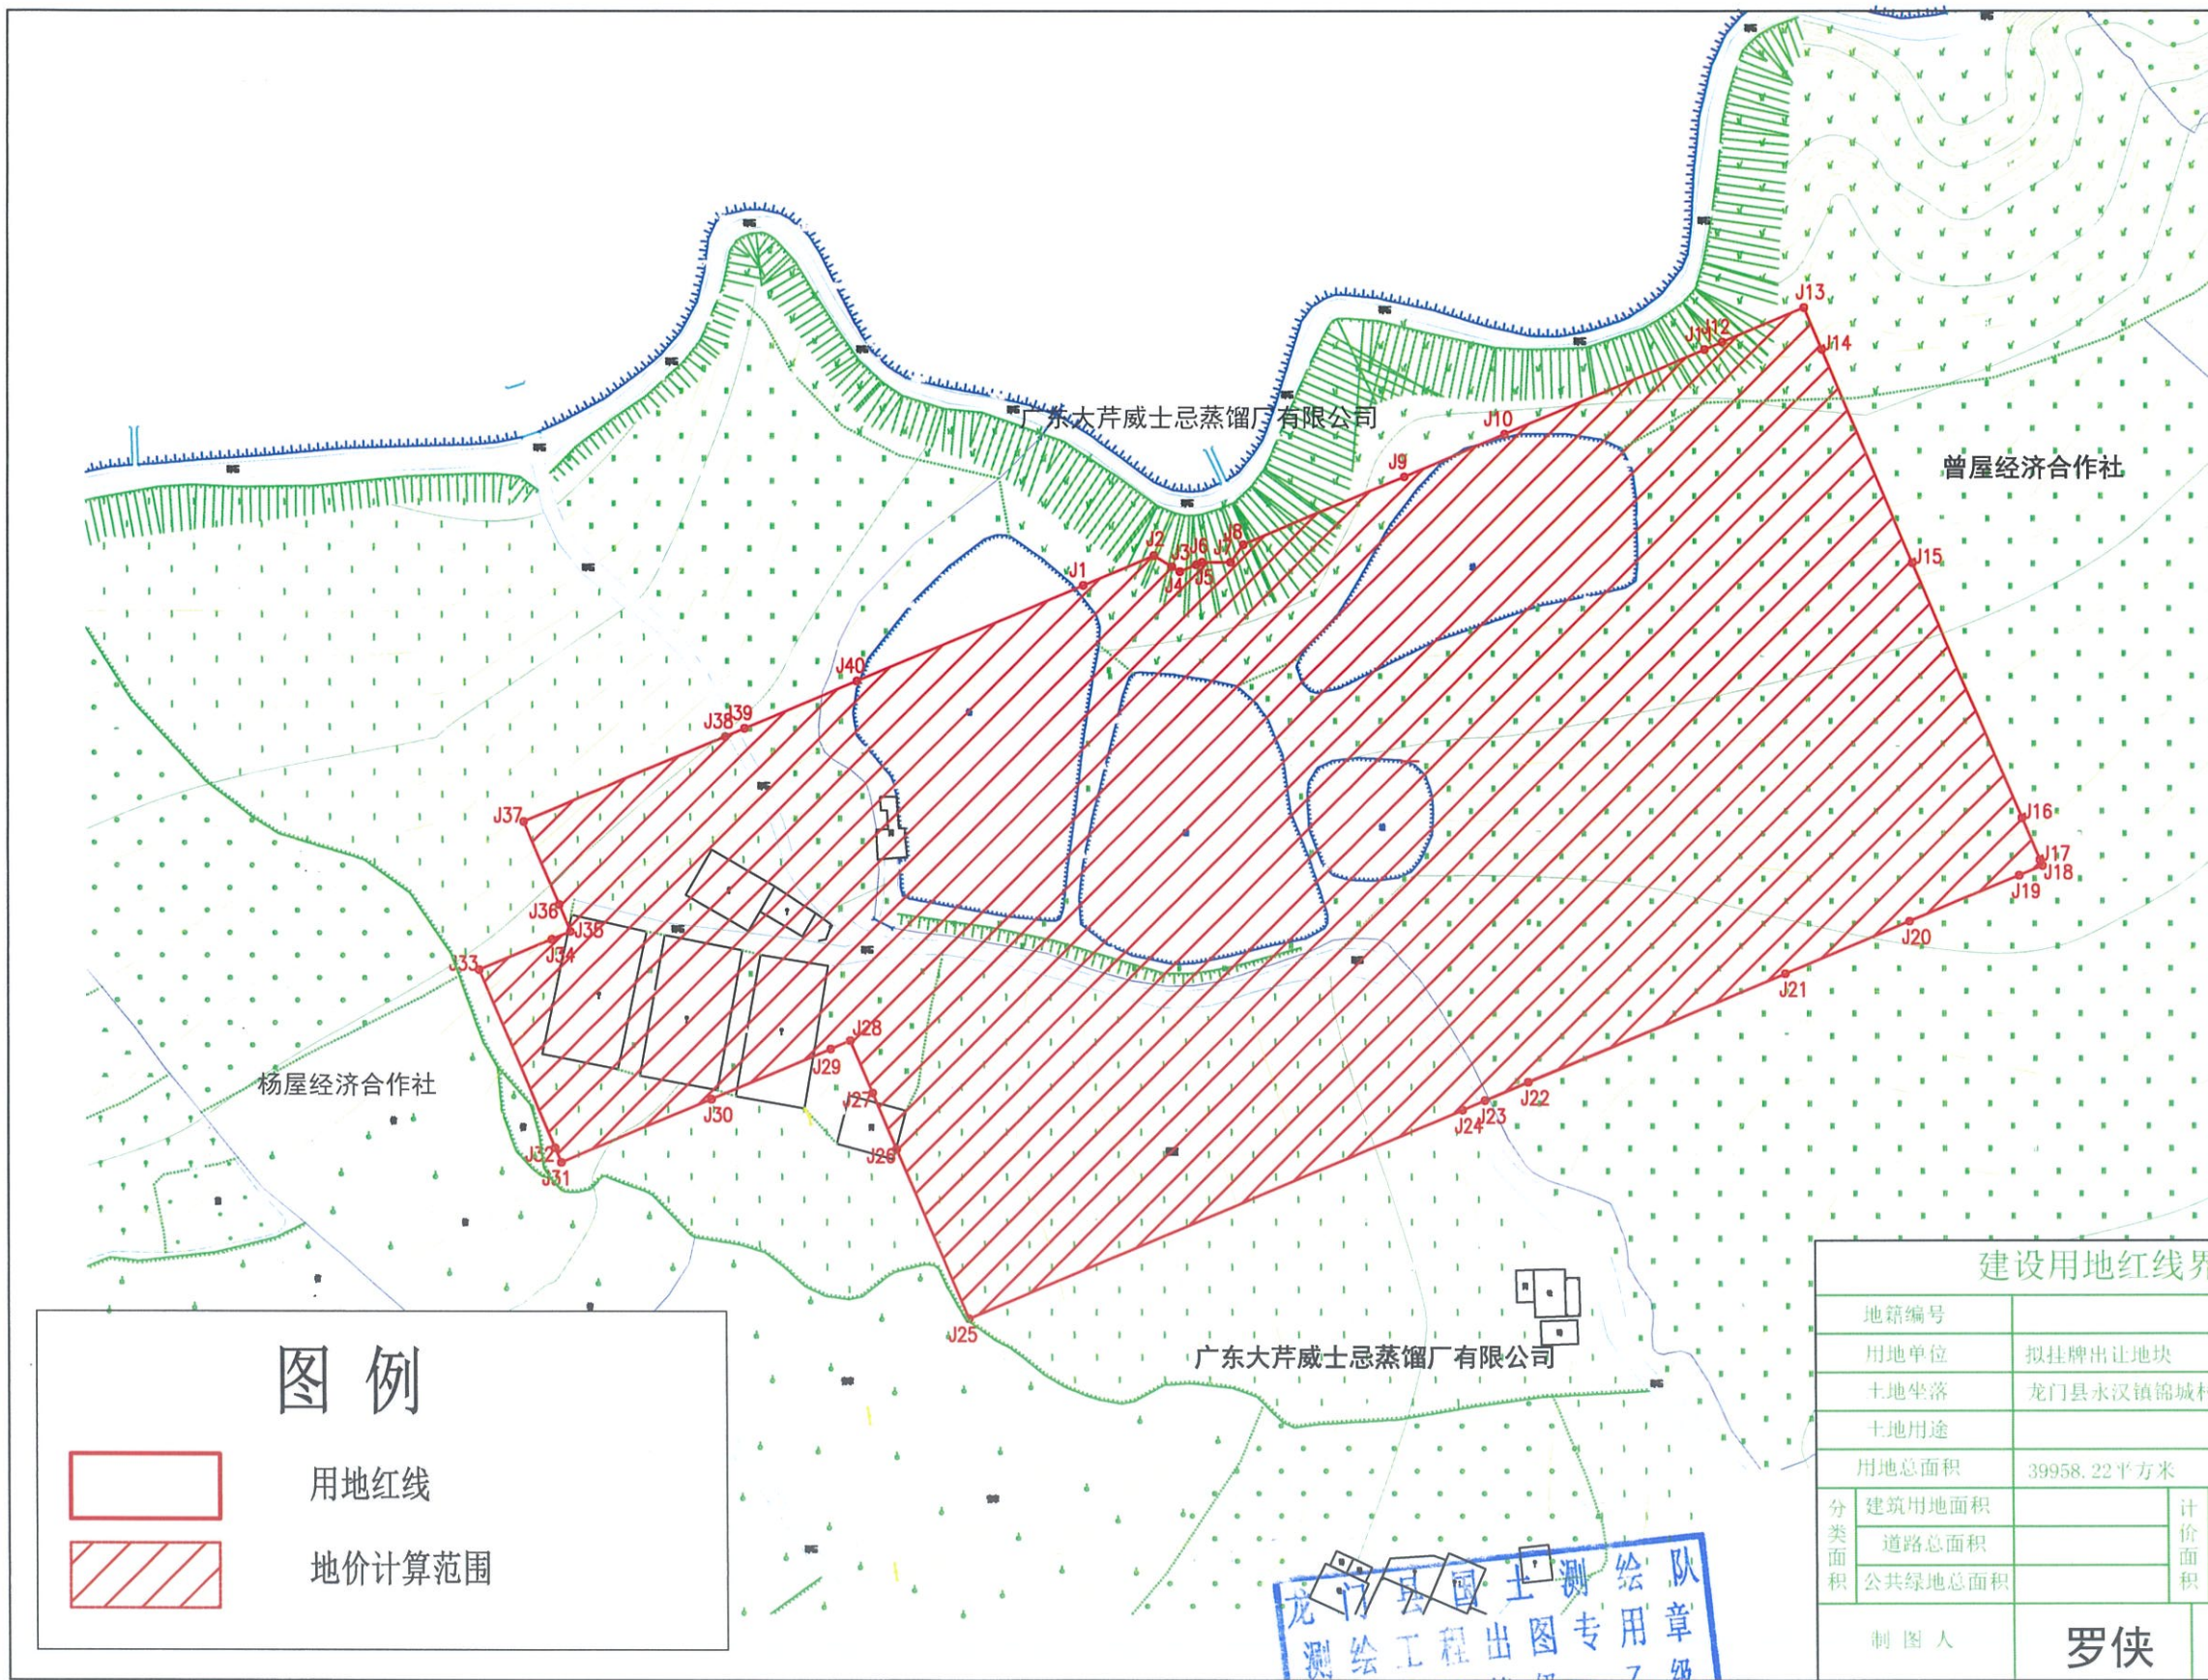

界址点坐标表			
点号	X	Y	边长
J1	2615174.662	499798.590	17.02
J2	2615181.270	499814.272	4.63
J3	2615178.817	499818.196	2.10
J4	2615177.704	499819.976	3.95
J5	2615179.239	499823.619	1.45
J6	2615179.802	499824.954	6.28
J7	2615179.802	499831.238	4.84
J8	2615183.673	499834.142	38.78
J9	2615198.730	499869.875	24.40
J10	2615208.202	499892.356	48.44
J11	2615227.012	499936.997	4.27
J12	2615228.672	499940.935	19.66
J13	2615236.306	499959.054	10.09
J14	2615227.012	499962.970	51.42
J15	2615179.626	499982.936	61.51
J16	2615122.946	500006.819	10.09
J17	2615113.652	500010.735	1.41
J18	2615112.352	500011.283	5.58
J19	2615110.185	500006.141	26.25
J20	2615099.992	499981.948	29.95
J21	2615088.362	499954.347	62.17
J22	2615064.222	499897.057	10.51
J23	2615060.142	499887.373	5.50
J24	2615058.005	499882.302	119.30
J25	2615011.683	499772.367	40.81
J26	2615049.294	499756.520	13.57
J27	2615061.802	499751.249	12.62
J28	2615073.434	499746.348	4.83
J29	2615071.559	499741.900	28.76
J30	2615060.391	499715.395	36.20
J31	2615046.335	499682.037	3.54
J32	2615049.596	499680.663	42.94
J33	2615089.170	499663.988	17.43
J34	2615095.939	499680.052	4.50
J35	2615097.687	499684.202	6.49
J36	2615103.668	499681.682	20.03
J37	2615122.125	499673.905	48.63
J38	2615141.006	499718.715	4.69
J39	2615142.825	499723.034	27.23
J40	2615153.397	499748.124	54.76
J1	2615174.662	499798.590	
S=39958.22 平方米 合59.9373亩			

建设用地红线界限图			
地籍编号			
用地单位	拟挂牌出让地块		
土地坐落	龙门县永汉镇锦城村		
土地用途			
用地总面积	39958.22平方米		
分类面积	建设用地面积		计价面积
	道路总面积		道路计价面积
	公共绿地总面积		公共绿地计价面积
制图人	罗侠	审核人	李灿钦

龙门县国土测绘队
测绘工程出图专用章
测绘资质等级：乙级
证书编号：乙测资字44508031