


宗地图

地籍图号:

单位: 米、平方米

宗地编号	单位名称	惠东县人民政府
------	------	---------

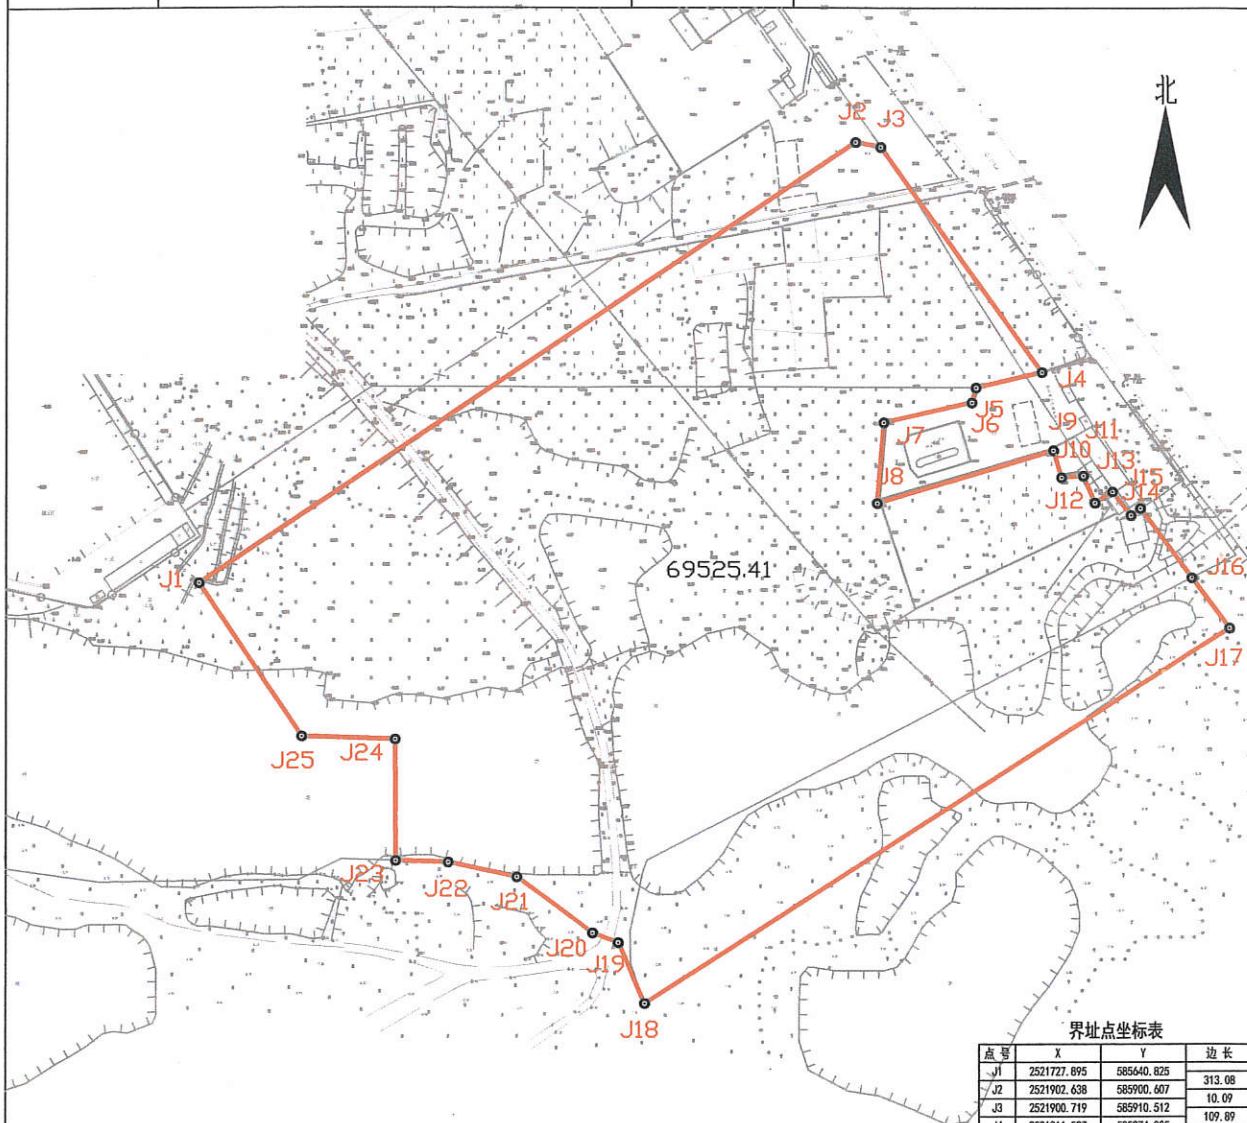

界址点坐标表

点号	X	Y	边长
J1	2521727.895	585640.825	313.08
J2	2521902.638	585900.607	10.09
J3	2521900.719	585910.512	109.89
J4	2521811.597	585974.805	26.76
J5	2521805.487	585948.756	6.08
J6	2521799.625	585947.131	35.92
J7	2521791.592	585912.117	32.11
J8	2521759.583	585909.591	72.91
J9	2521780.592	585979.412	11.16
J10	2521769.912	585982.641	8.63
J11	2521770.496	585991.254	11.68
J12	2521759.761	585995.858	8.19
J13	2521764.205	586002.742	11.97
J14	2521754.823	586010.182	4.68
J15	2521757.607	586013.938	34.24
J16	2521730.103	586034.336	24.86
J17	2521710.149	586049.156	275.20
J18	2521561.208	585817.742	26.30
J19	2521585.359	585807.318	10.79
J20	2521589.173	585797.221	37.59
J21	2521611.436	585766.931	27.90
J22	2521617.314	585739.661	20.87
J23	2521617.961	585718.798	48.16
J24	2521666.116	585718.534	37.02
J25	2521667.299	585681.538	73.00
J1	2521727.895	585640.825	

S=69525.41 平方米 含104.29亩

2000国家大地坐标系 L0=114°

宗地面积: 69525.41 m²

比例 1:3000

绘图日期: 2020年5月11日

