


博罗县2025（储备）13号用地红线图

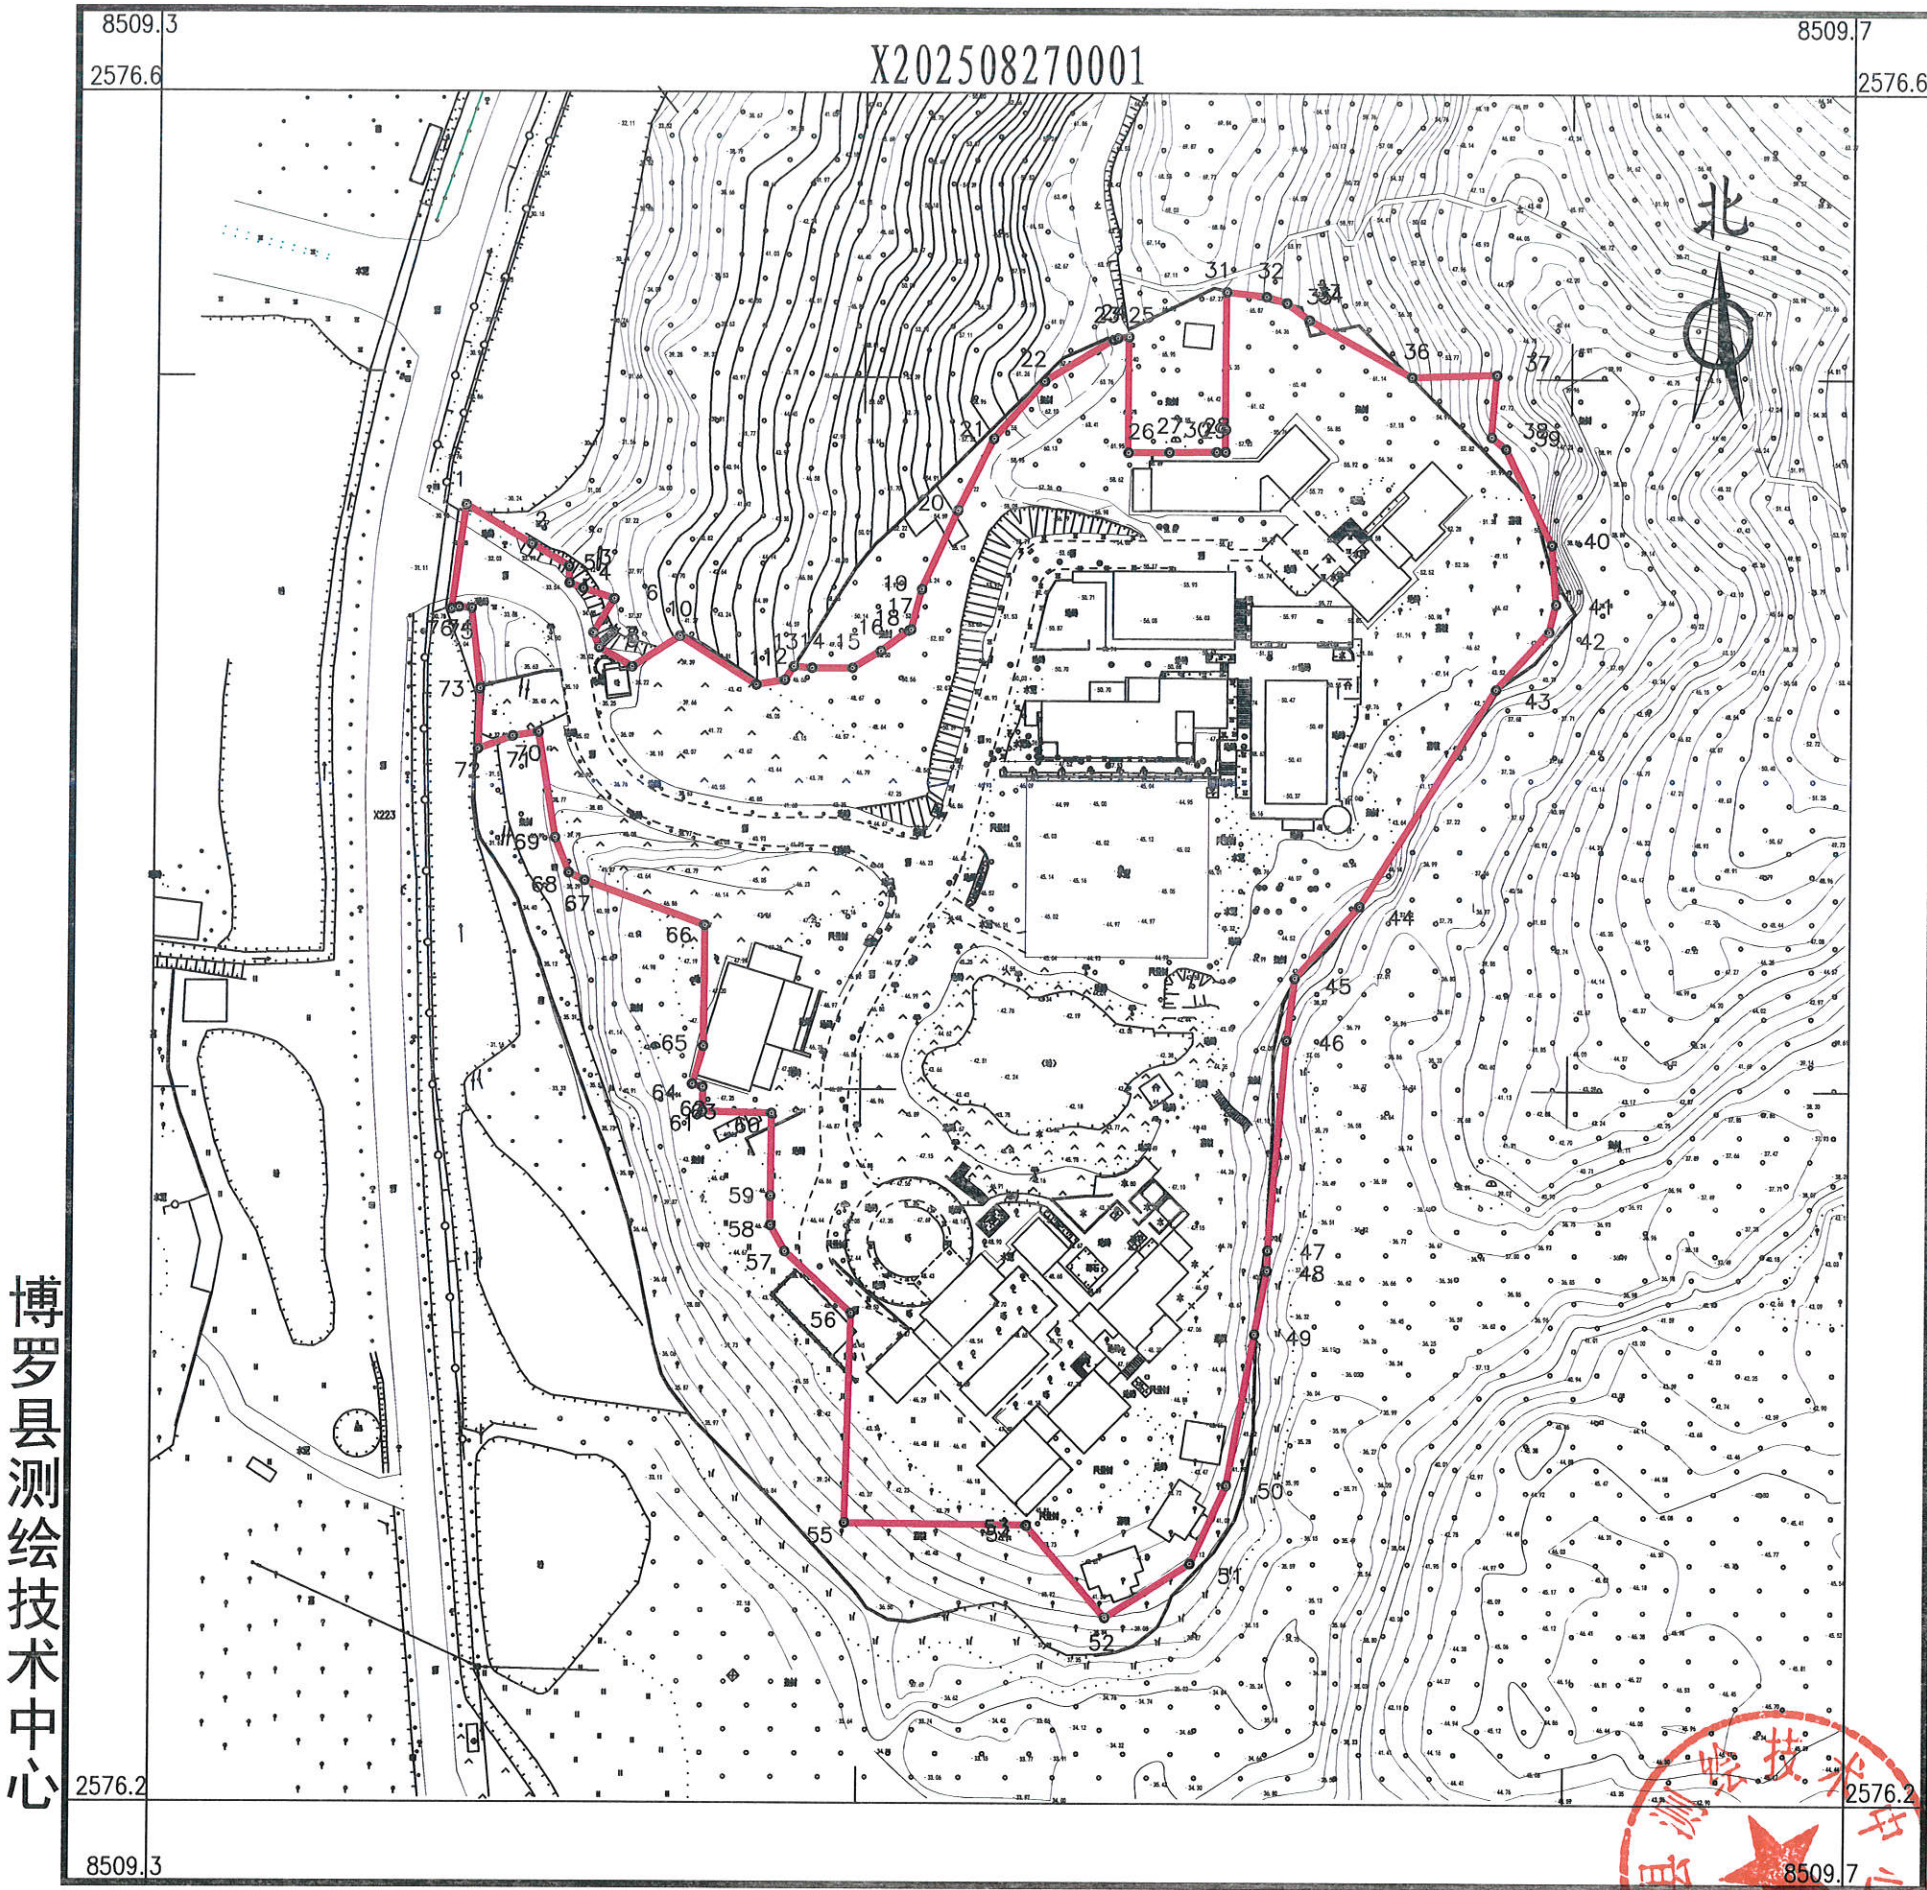

界址点坐标表				界址点坐标表			
点号	X	Y	边长	点号	X	Y	边长
1	2576476.923	38509387.531		58	2576325.375	38509453.054	
2	2576468.651	38509401.505	16.24	59	2576331.514	38509453.054	6.14
3	2576463.982	38509409.395	9.17	60	2576348.934	38509453.151	17.42
4	2576460.451	38509409.481	3.53	61	2576349.302	38509438.545	14.61
5	2576459.334	38509412.450	3.17	62	2576354.408	38509438.576	5.11
6	2576457.176	38509419.109	7.00	63	2576354.404	38509438.567	0.01
7	2576450.005	38509414.627	8.46	64	2576355.009	38509436.332	2.32
8	2576446.903	38509415.908	3.36	65	2576363.024	38509438.627	8.34
9	2576442.908	38509422.979	8.12	66	2576388.499	38509438.778	25.47
10	2576449.427	38509433.106	12.04	67	2576397.872	38509413.155	27.28
11	2576439.209	38509449.339	19.18	68	2576399.459	38509409.768	3.74
12	2576440.230	38509455.328	6.08	69	2576406.867	38509406.805	7.98
13	2576443.067	38509457.183	3.39	70	2576429.092	38509403.206	22.51
14	2576442.789	38509461.057	3.88	71	2576428.246	38509397.809	5.46
15	2576442.795	38509469.711	8.65	72	2576425.498	38509390.384	7.92
16	2576446.402	38509475.700	6.99	73	2576438.208	38509390.761	12.72
17	2576450.730	38509481.688	7.39	74	2576455.144	38509388.856	17.04
18	2576450.916	38509482.149	0.50	75	2576455.356	38509386.104	2.76
19	2576459.400	38509484.381	8.77	76	2576455.002	38509384.511	1.63
20	2576476.033	38509491.942	18.27	1	2576476.923	38509387.531	22.13
21	2576491.154	38509499.502	16.91	S=31954 平方米 合47.93亩			
22	2576503.252	38509510.087	16.07				
23	2576512.046	38509524.746	17.09				
24	2576512.370	38509525.600	0.91				
25	2576512.653	38509528.003	2.42				
26	2576488.283	38509528.003	24.37				
27	2576488.377	38509536.677	8.67				
28	2576488.486	38509546.676	10.00				
29	2576488.507	38509548.565	1.89				
30	2576493.213	38509548.628	4.71				
31	2576522.162	38509548.628	28.95				
32	2576521.193	38509557.061	8.49				
33	2576519.918	38509561.403	4.53				
34	2576519.817	38509561.416	0.10				
35	2576516.283	38509566.249	5.99				
36	2576504.339	38509588.012	24.83				
37	2576504.899	38509606.046	18.04				
38	2576491.820	38509604.991	13.12				
39	2576489.342	38509608.091	3.97				
40	2576469.130	38509617.966	22.50				
41	2576456.657	38509618.929	12.51				
42	2576450.814	38509617.518	6.01				
43	2576438.643	38509606.273	16.57				
44	2576392.870	38509577.698	53.96				
45	2576377.656	38509564.072	20.42				
46	2576364.544	38509562.422	13.22				
47	2576320.332	38509558.691	44.37				
48	2576316.031	38509558.605	4.30				
49	2576302.700	38509556.008	13.58				
50	2576270.950	38509550.293	32.26				
51	2576254.440	38509542.673	18.18				
52	2576243.038	38509524.715	21.27				
53	2576262.380	38509507.839	25.67				
54	2576262.499	38509507.905	0.14				
55	2576262.840	38509469.141	38.76				
56	2576306.929	38509470.317	44.10				
57	2576319.872	38509456.123	19.21				
58	2576325.375	38509453.054	6.30				

2025年8月数字化测图。面积：31594平方米。
2000国家大地坐标系，1985国家高程基准。
此图单独使用时，不作为权属依据。
2017年版图式。

1:1600

附注：

绘图员：杨书哲（广核测绘）
检查员：徐惠标、陈兴武