


博自然资（用地）挂字[2024]57号用地红线图

界址点坐标表

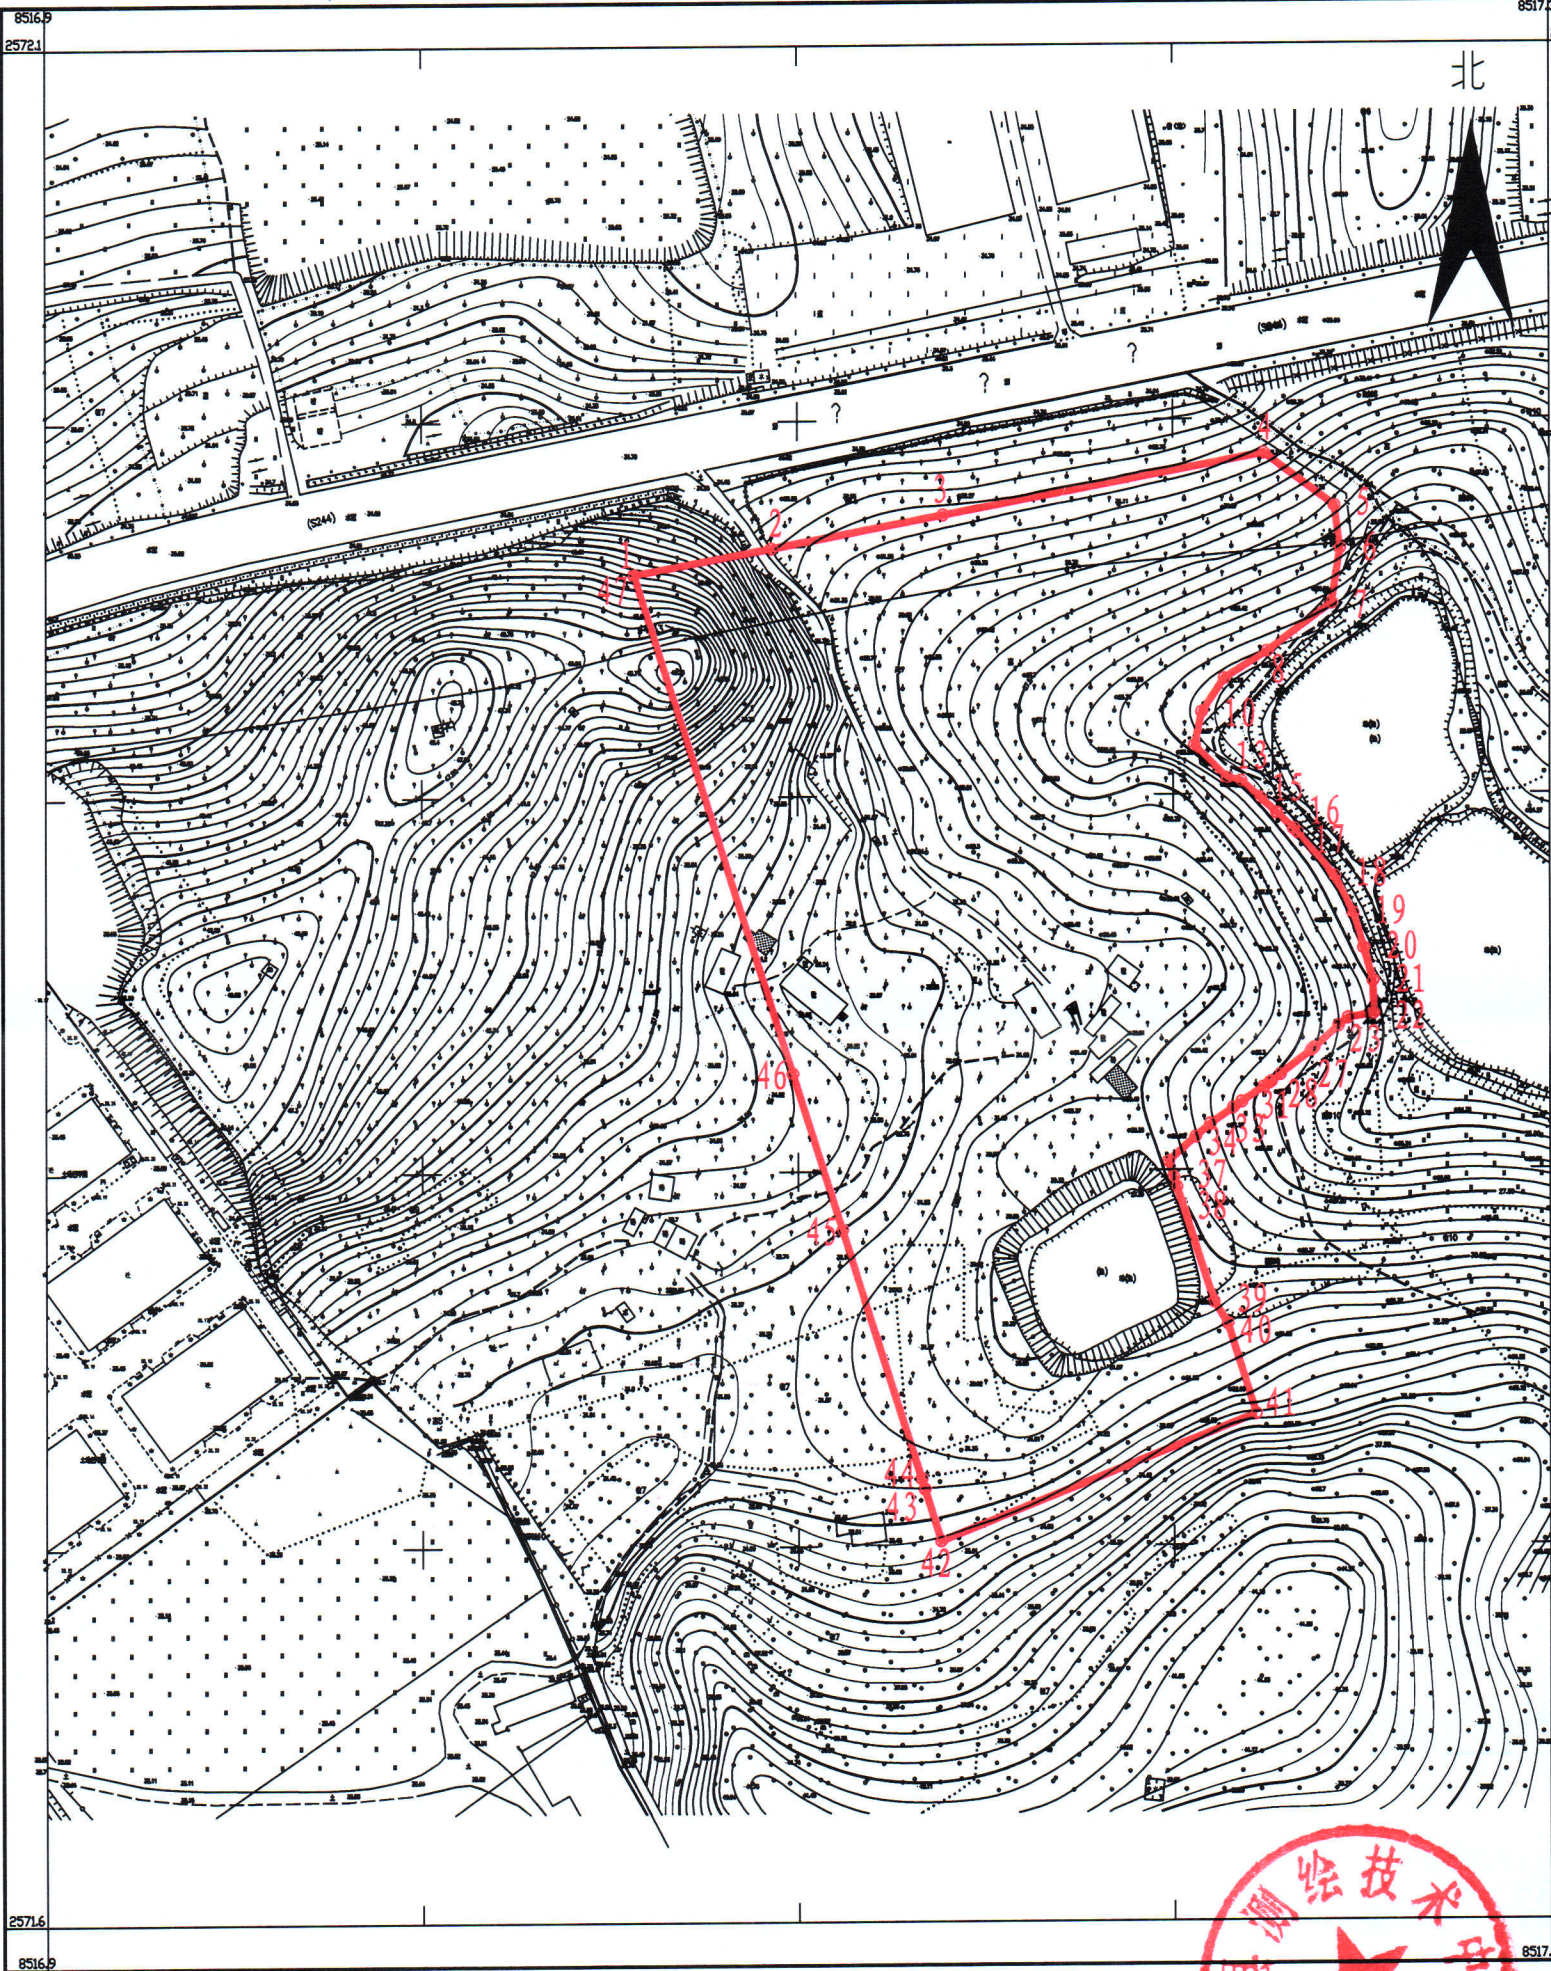

点号	X	Y	边长
1	2571959.461	38517056.686	
2	2571966.360	38517093.244	37.20
3	2571974.990	38517138.972	46.54
4	2571990.967	38517224.288	86.80
5	2571976.989	38517243.018	23.37
6	2571965.574	38517244.537	11.52
7	2571950.910	38517242.253	14.84
8	2571950.903	38517242.245	0.01
9	2571950.898	38517242.243	0.01
8	2571938.189	38517225.152	21.30
9	2571931.031	38517213.692	13.51
10	2571922.077	38517207.701	10.77
11	2571913.054	38517205.814	9.22
12	2571904.454	38517214.294	12.08
13	2571903.538	38517218.141	3.95
14	2571899.108	38517223.205	6.73
15	2571895.030	38517227.649	6.03
16	2571890.821	38517232.067	6.10
17	2571889.714	38517233.185	1.57
18	2571878.203	38517242.889	15.06
19	2571868.406	38517247.855	10.98
20	2571859.006	38517250.661	9.81
21	2571850.127	38517253.138	9.22
22	2571841.399	38517253.255	8.73
22	2571841.398	38517253.250	0.01
26	2571841.397	38517253.245	0.01
27	2571841.387	38517253.245	0.01
23	2571840.306	38517246.512	6.82
24	2571838.211	38517244.002	3.27
25	2571832.325	38517237.576	8.71
26	2571831.950	38517237.167	0.55
27	2571831.576	38517236.758	0.55
28	2571825.132	38517228.545	10.44
29	2571823.292	38517226.199	2.98
30	2571822.941	38517225.676	0.63
31	2571821.895	38517224.114	1.88
32	2571817.935	38517218.213	7.11
33	2571816.389	38517215.967	2.73
34	2571812.215	38517209.911	7.36
35	2571808.688	38517205.927	5.32
36	2571802.325	38517198.741	9.60
37	2571798.207	38517200.094	4.33
38	2571795.596	38517200.951	2.75
39	2571765.069	38517210.762	32.06
40	2571759.086	38517214.453	7.03
41	2571734.964	38517221.918	25.25
41	2571734.964	38517221.918	0.00
42	2571701.532	38517138.112	90.23
43	2571715.319	38517133.758	14.46
44	2571718.075	38517132.888	2.89
45	2571784.582	38517111.885	69.74
46	2571826.119	38517098.782	43.55
47	2571959.322	38517056.717	139.69
1	2571959.461	38517056.686	0.14
S=34349.0000 平方米 合51.5235亩			

博罗县测绘技术中心



2024年9月数字化测图，面积34349平方米，
2000国家大地坐标系，1985国家高程基准，
此图单独使用，不作为权属依据，
2017年版图式。

1: 2000

绘图员：杨书哲（广核测绘）
检查员：徐嘉标、陈兴武