


# 宗地图

地籍图号:

单位: 米、平方米

宗地编号		单位名称	惠东县人民政府
------	--	------	---------

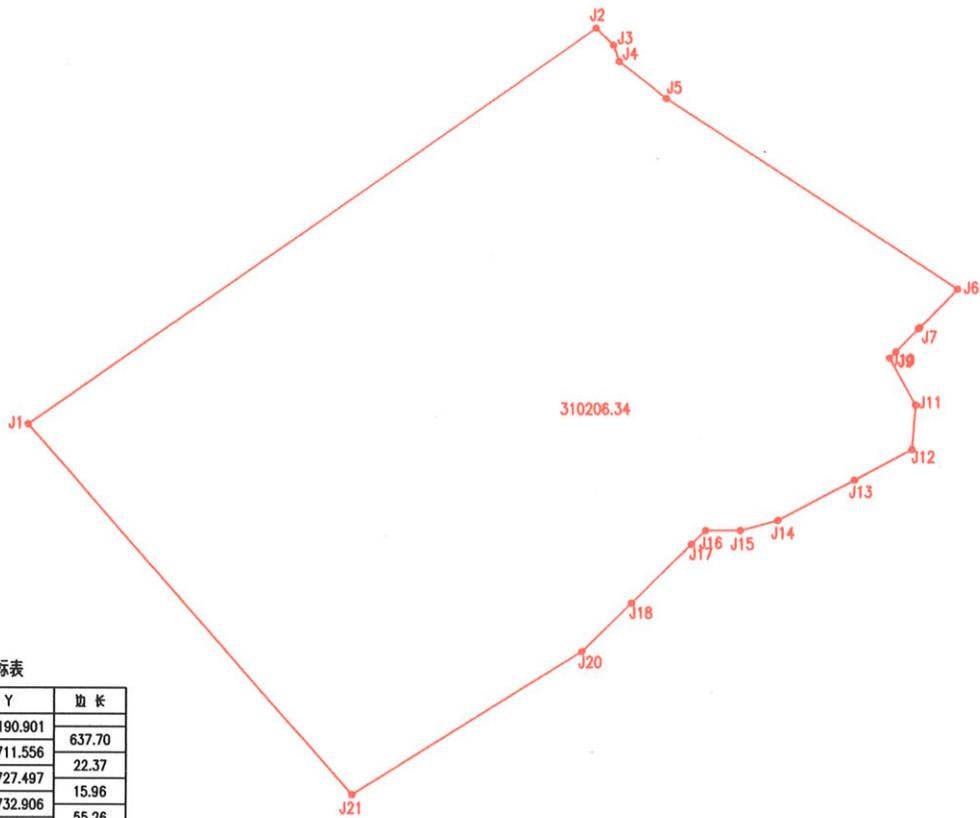

界址点坐标表

点号	X	Y	边长
J1	2533618.675	563190.901	637.70
J2	2533986.878	563711.556	22.37
J3	2533971.179	563727.497	15.96
J4	2533956.168	563732.906	55.26
J5	2533921.950	563776.296	321.37
J6	2533745.112	564044.640	49.71
J7	2533709.505	564009.959	1.48
J8	2533708.446	564008.928	29.81
J9	2533687.089	563988.126	8.20
J10	2533681.213	563982.406	49.75
J11	2533637.638	564006.405	41.44
J12	2533596.339	564003.023	60.10
J13	2533567.947	563950.054	79.34
J14	2533530.463	563880.124	35.37
J15	2533521.083	563846.025	32.03
J16	2533521.199	563814.000	18.23
J17	2533508.351	563801.065	77.83
J18	2533453.502	563745.843	0.01
J19	2533453.496	563745.837	63.77
J20	2533408.559	563700.594	249.17
J21	2533275.675	563489.817	454.97
J1	2533618.675	563190.901	

2000国家大地坐标系 (Lo=114°)

宗地面积: 310206.34m<sup>2</sup>

比例: 1:7000

绘图日期: 2022年7月

