


# 博自然资(用地)挂字【2022】66号用地红线图

界址点坐标表

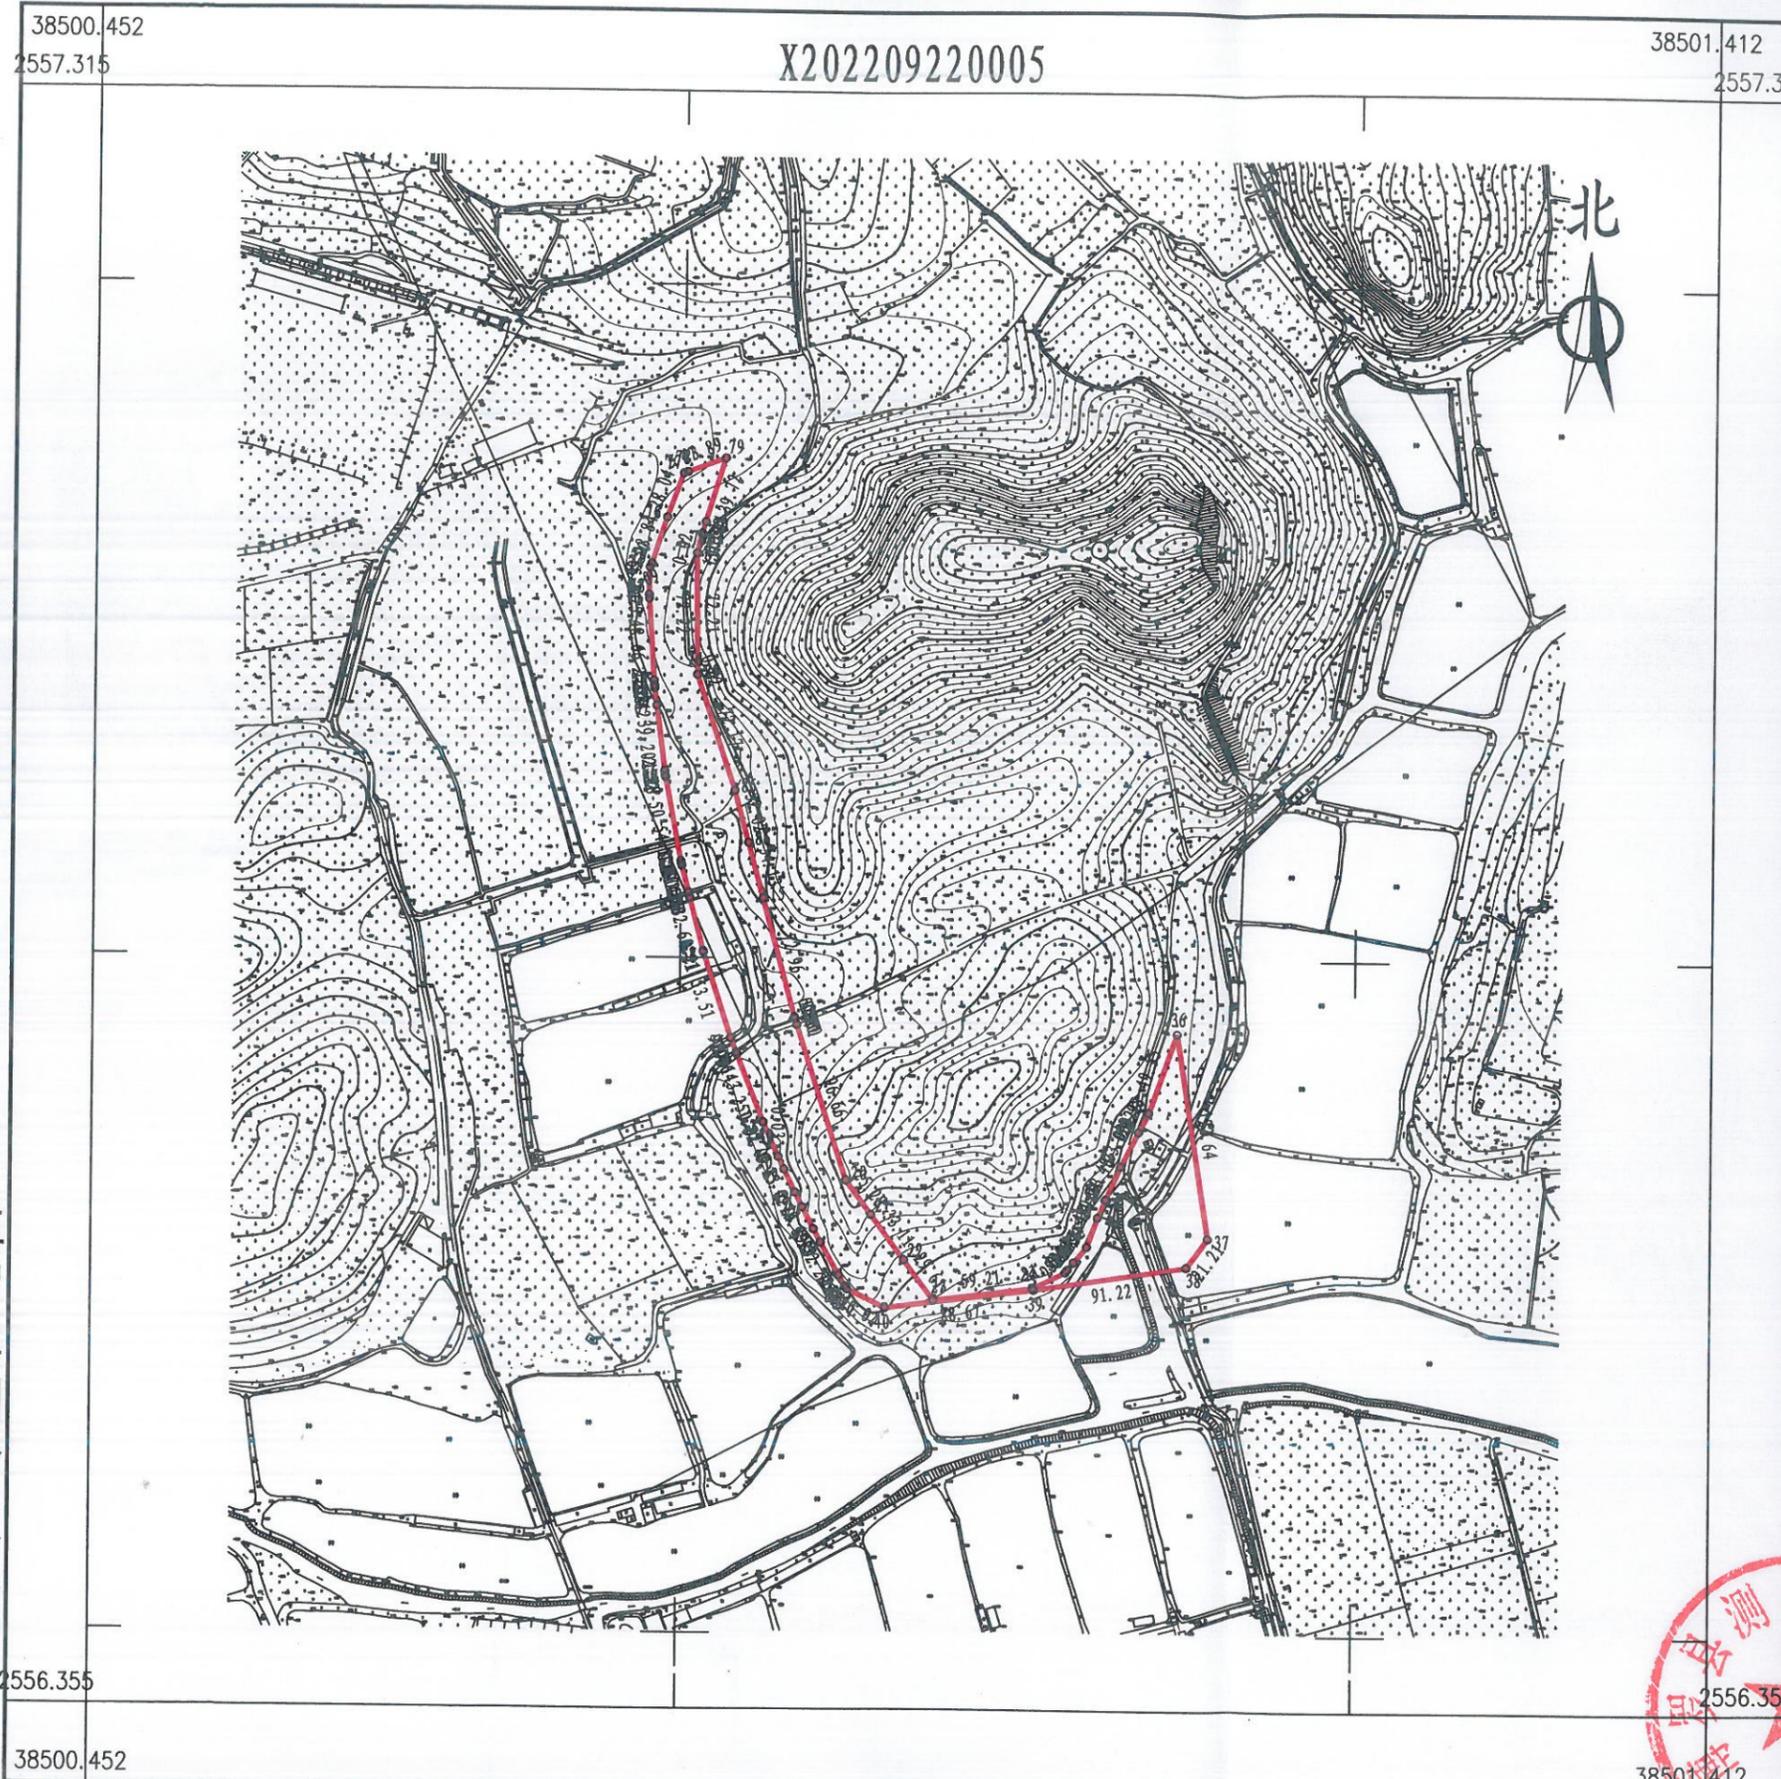

点号	X	Y	边长
15	2556835.699	38500848.796	72.96
16	2556765.281	38500867.878	0.95
17	2556764.376	38500868.169	3.70
18	2556760.854	38500869.303	0.10
19	2556760.762	38500869.333	96.66
20	2556668.749	38500898.956	25.28
21	2556648.404	38500913.960	33.11
22	2556621.762	38500933.616	29.61
23	2556597.935	38500951.203	59.21
24	2556605.280	38501009.959	21.50
25	2556614.896	38501029.192	2.04
26	2556616.497	38501030.449	5.60
27	2556620.819	38501034.004	0.17
28	2556620.953	38501034.114	11.92
29	2556630.160	38501041.688	18.48
30	2556647.522	38501048.008	11.69
31	2556658.214	38501052.733	0.13
32	2556658.334	38501052.786	21.40
33	2556677.911	38501061.436	23.00
34	2556698.373	38501071.938	0.02
21	2556698.395	38501071.949	12.98
35	2556709.941	38501077.876	49.55
36	2556756.681	38501094.323	122.64
37	2556635.498	38501113.168	21.21
38	2556618.371	38501100.651	91.22
39	2556604.354	38501010.511	88.67
40	2556593.248	38500922.541	25.02
41	2556604.333	38500900.113	0.10
42	2556604.377	38500900.024	1.93
43	2556606.035	38500899.030	7.39
44	2556612.394	38500895.261	22.29
45	2556631.843	38500884.379	8.89
46	2556639.697	38500880.205	14.59
47	2556652.634	38500873.467	9.79
48	2556661.380	38500869.075	15.02
49	2556674.907	38500862.538	8.33
50	2556682.435	38500858.972	22.09
51	2556702.605	38500849.960	0.02
39	2556702.622	38500849.953	0.03
40	2556702.588	38500849.953	0.31
52	2556702.872	38500849.841	43.25
53	2556743.096	38500833.948	0.01
53	2556743.103	38500833.945	1.06
54	2556744.090	38500833.555	9.08
55	2556752.530	38500830.220	53.51
56	2556803.422	38500813.684	0.21
57	2556803.620	38500813.620	0.51
58	2556804.114	38500813.492	32.62
59	2556835.697	38500805.344	3.20
60	2556838.796	38500804.545	0.00
60	2556838.800	38500804.544	16.48
61	2556854.761	38500800.427	0.91
62	2556855.640	38500800.200	1.89
63	2556857.498	38500799.842	50.54
64	2556907.130	38500790.283	1.28

S=23732 平方米 合35.598亩

博罗县测绘技术中心

2022年9月数字化测图。面积：23732平方米。  
2000国家大地坐标系，1985国家高程基准。  
此图单独使用时，不作为权属依据。  
2017年版图式。

1:4200

绘图员：郭健(全成多维)  
检查员：李慧娜