


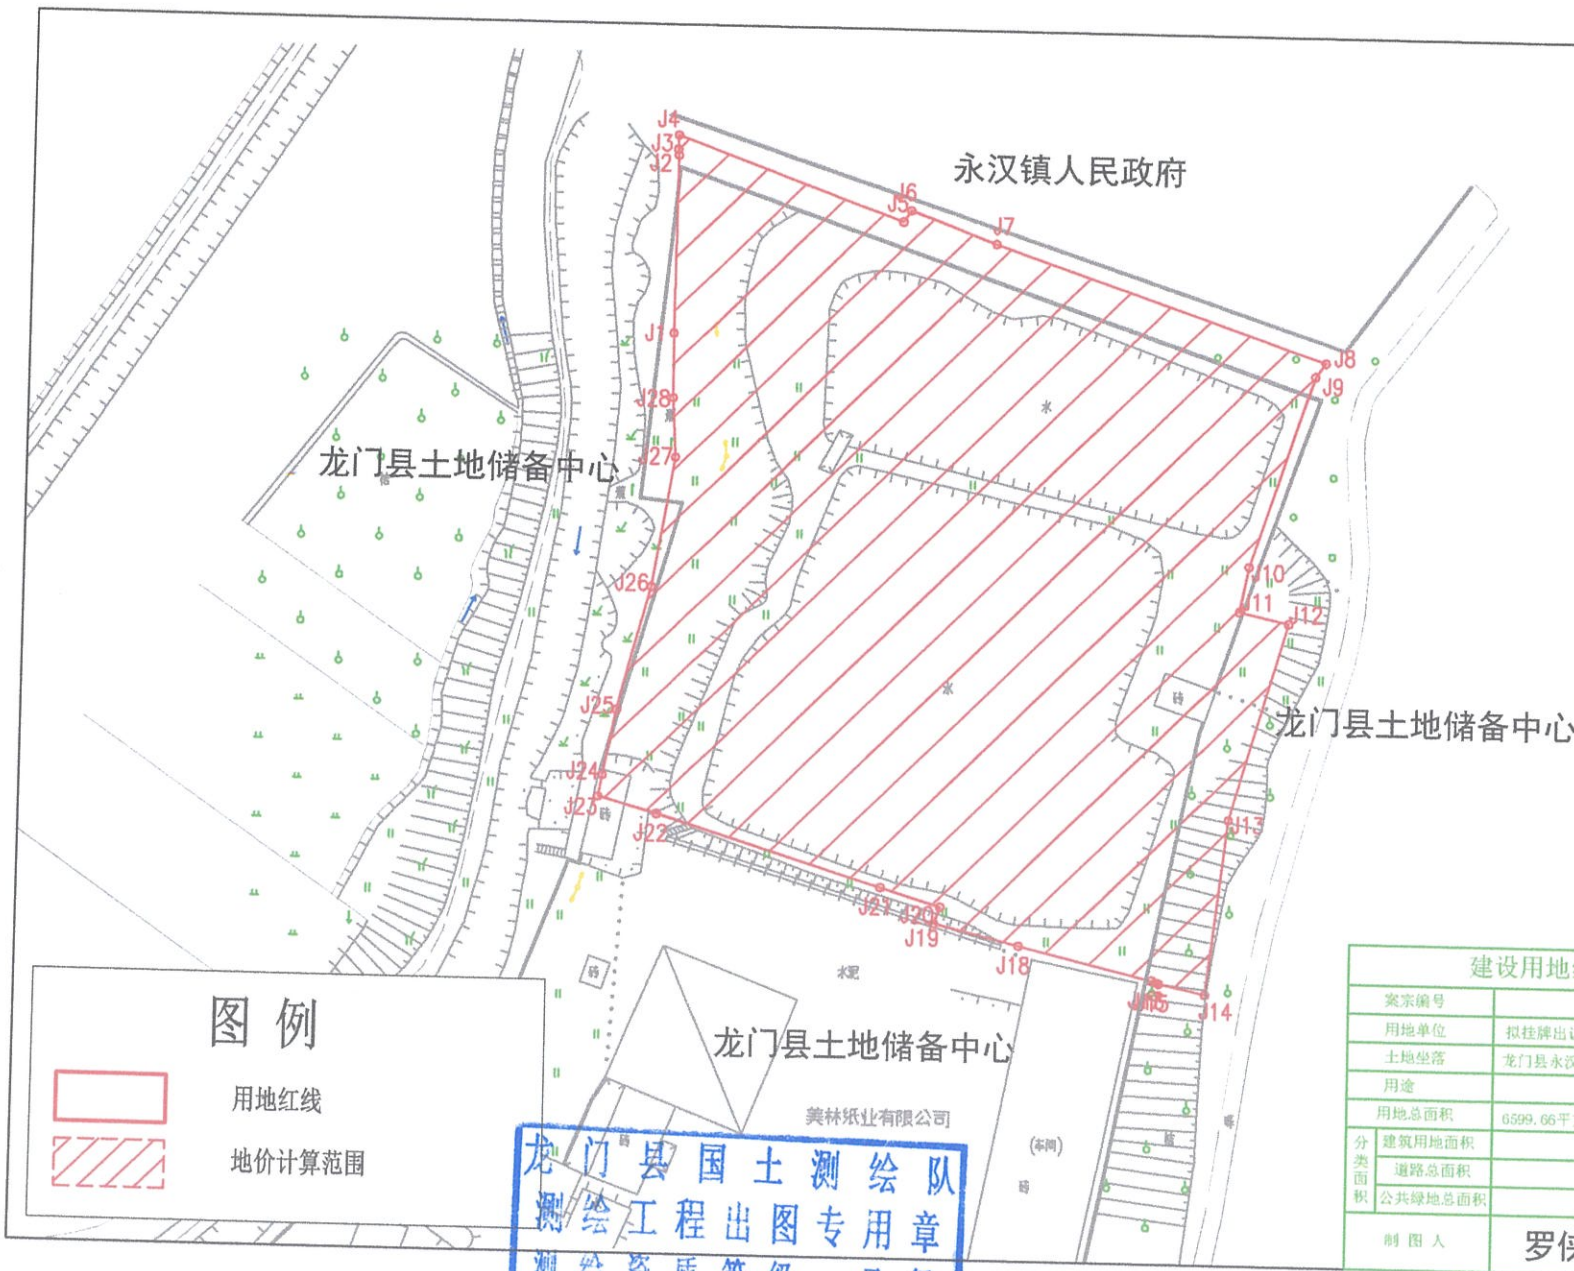

界址点坐标表

点号	X	Y	边长
J1	2607610.009	498721.646	
J2	2607632.585	498721.907	22.58
J3	2607633.346	498721.811	0.77
J4	2607635.142	498721.875	1.80
J5	2607624.748	498750.575	30.52
J6	2607626.206	498751.550	1.75
J7	2607622.152	498762.413	11.59
J8	2607607.948	498804.517	44.43
J9	2607606.207	498803.232	2.16
J10	2607581.900	498795.165	25.61
J11	2607576.182	498794.021	5.83
J12	2607574.808	498800.368	6.49
J13	2607549.701	498793.010	26.16
J14	2607527.464	498790.362	22.39
J15	2607528.724	498784.491	6.00
J16	2607528.870	498784.117	0.40
J17	2607529.100	498783.529	0.63
J18	2607533.149	498766.655	17.35
J19	2607535.748	498755.829	11.13
J20	2607537.869	498756.600	2.26
J21	2607540.206	498749.032	7.92
J22	2607548.982	498720.617	29.74
J23	2607551.080	498713.187	7.72
J24	2607553.772	498713.714	2.76
J25	2607562.068	498715.369	8.46
J26	2607577.900	498719.424	16.25
J27	2607584.248	498722.123	16.67
J28	2607601.783	498721.716	7.55
J1	2607610.009	498721.646	8.23
S=6599.66 平方米			合9.8995亩

建设用地红线界限图

案宗编号			
用地单位	拟挂牌出让地块		
土地坐落	龙门县永汉镇上埔村		
用途			
用地总面积	6599.66平方米		
分类面积	建筑用地面积	计价面积	地价计算面积
	道路总面积		道路计价面积
	公共绿地总面积		公共绿地计价面积
制图人	罗侠	审核人	李灿钦

龙门县国土测绘队
测绘工程出图专用章
测绘资质等级：乙级
证书编号：乙测资字44508031