


博自然资(用地)挂字[2020]20号用地红线图

界址点坐标表

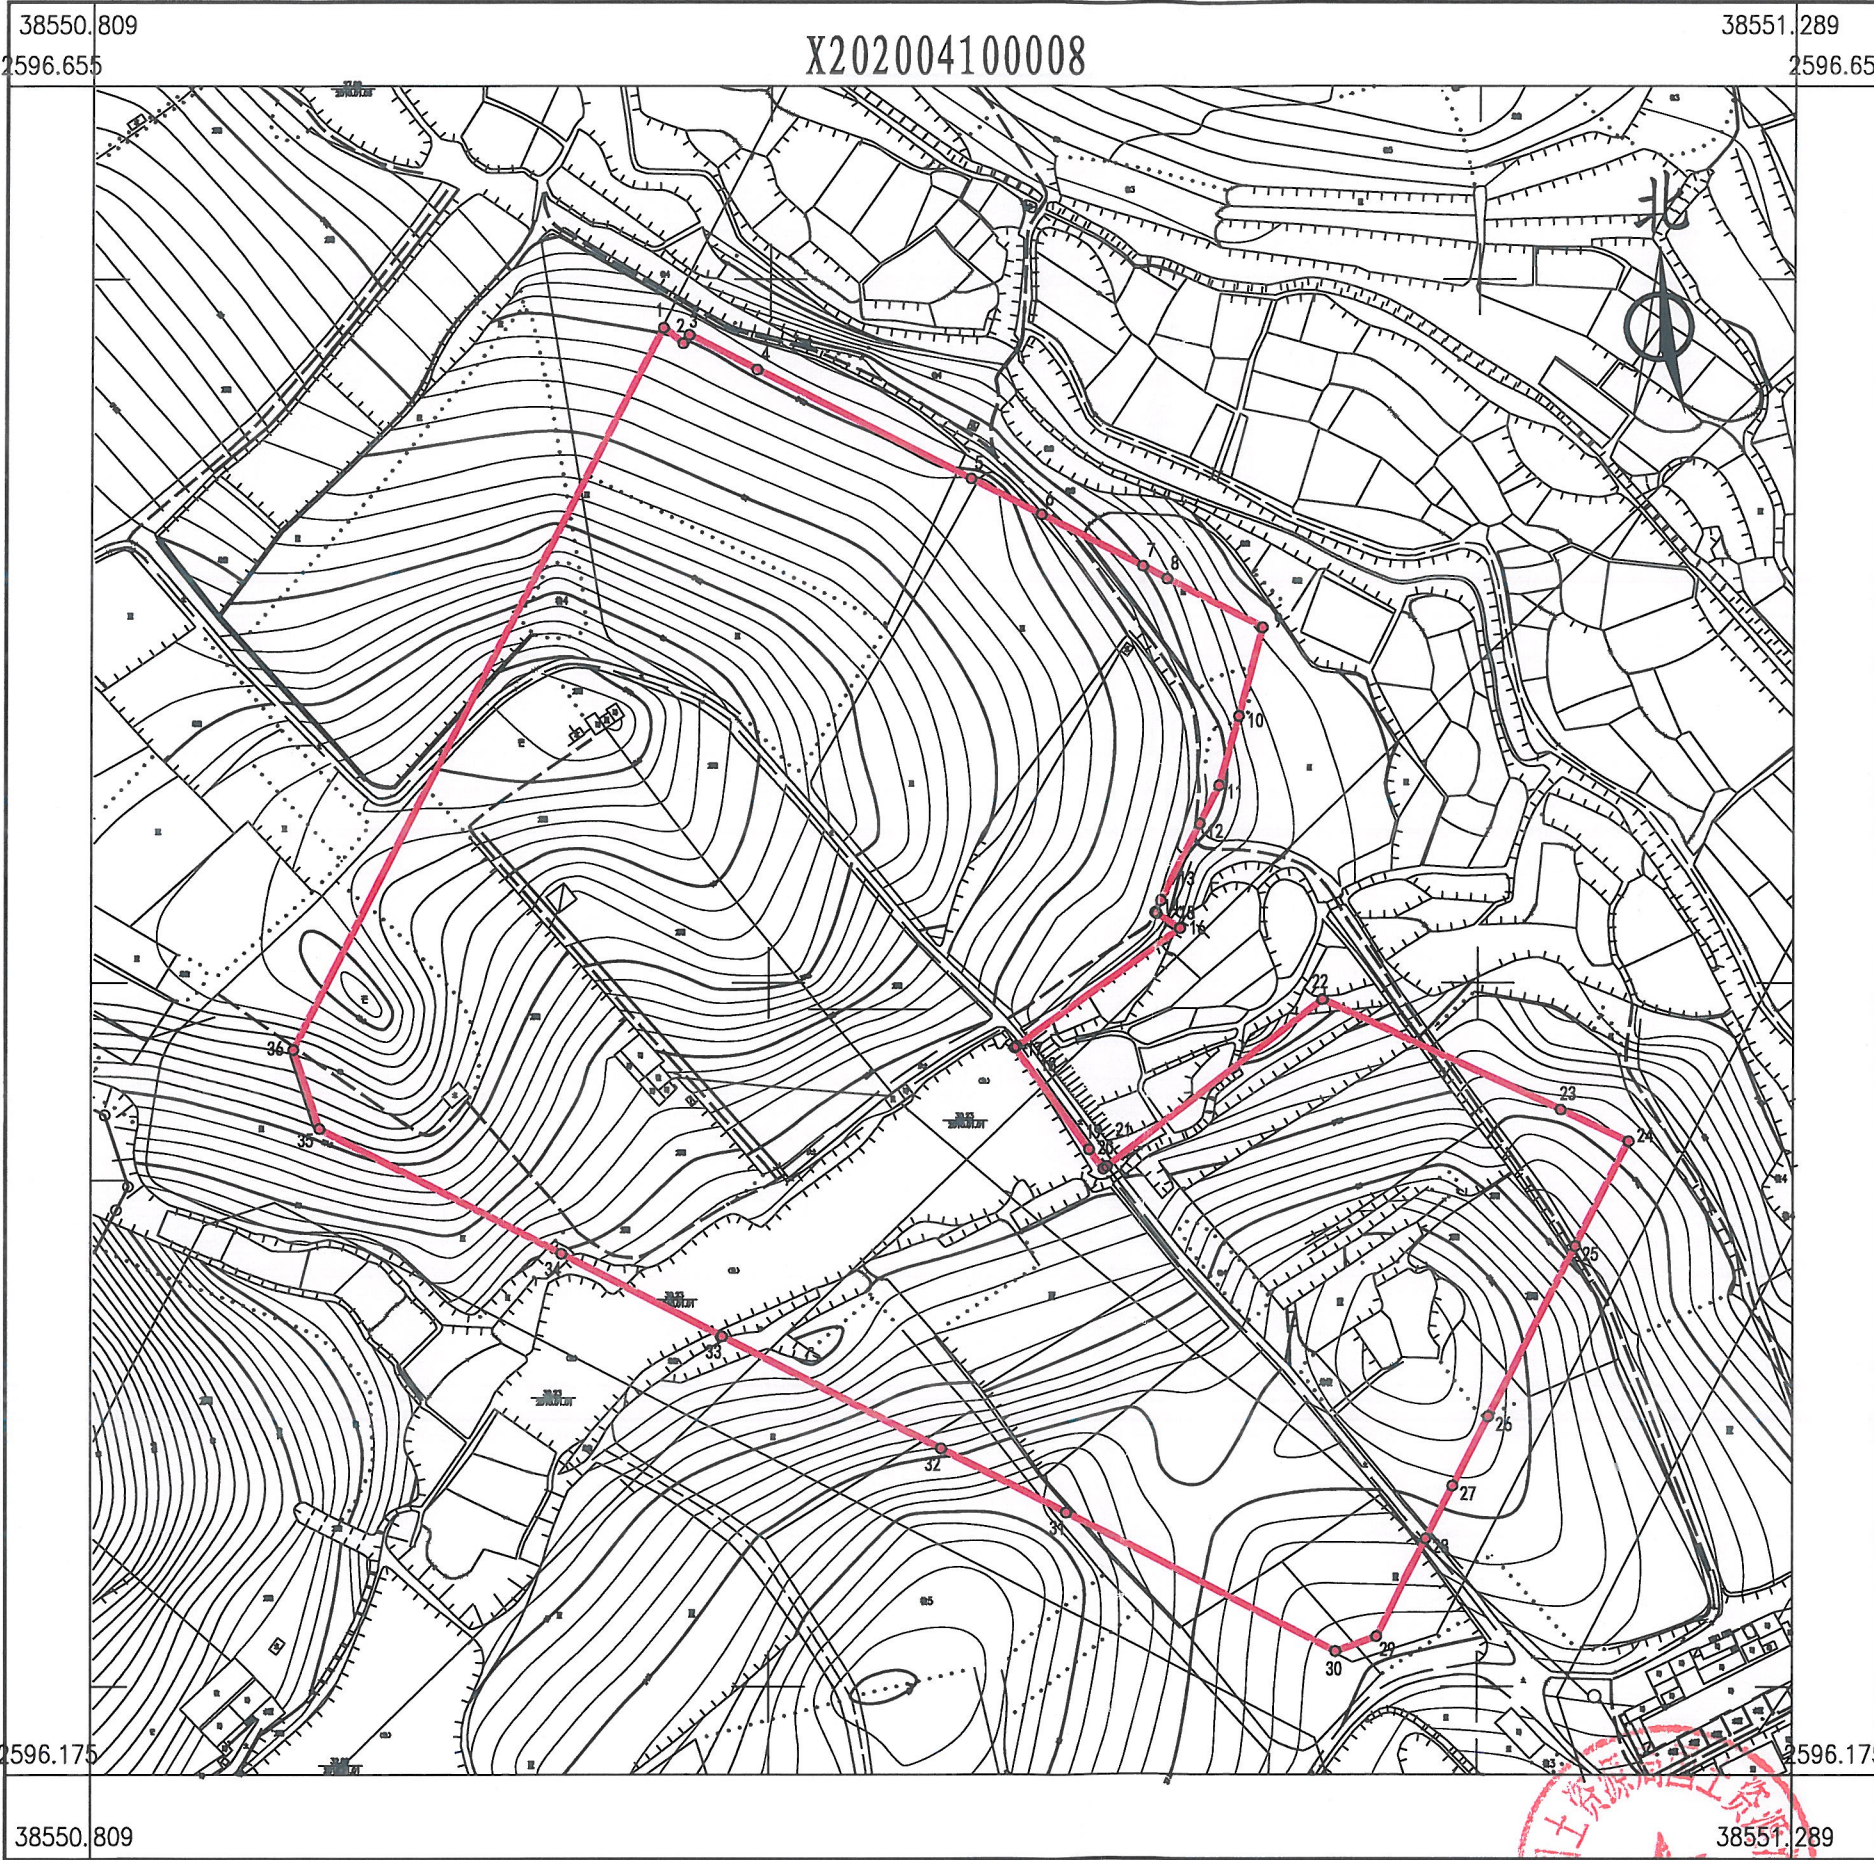

点号	X	Y	边长
1	2596586.271	38550969.931	7.15
2	2596581.773	38550975.487	2.97
3	2596584.206	38550977.190	21.54
4	2596574.357	38550996.346	67.81
5	2596543.351	38551056.652	22.29
6	2596533.159	38551076.474	32.01
7	2596518.522	38551104.944	7.72
8	2596514.991	38551111.810	30.56
9	2596501.019	38551138.986	26.08
10	2596475.814	38551132.274	20.50
11	2596456.078	38551126.736	12.13
12	2596445.249	38551121.274	24.44
13	2596423.432	38551110.270	3.77
14	2596420.075	38551108.555	0.58
15	2596419.795	38551109.066	7.99
16	2596415.474	38551115.788	56.98
17	2596381.928	38551069.725	0.62
18	2596381.562	38551069.221	35.68
19	2596352.614	38551090.080	6.88
20	2596347.035	38551094.101	1.22
21	2596347.787	38551095.067	77.29
22	2596395.271	38551156.046	74.35
23	2596363.956	38551223.483	21.20
24	2596354.932	38551242.671	33.40
25	2596325.121	38551227.598	54.21
26	2596276.745	38551203.138	22.07
27	2596257.050	38551193.179	16.78
28	2596242.076	38551185.608	31.16
29	2596214.265	38551171.545	12.39
30	2596210.031	38551159.904	85.72
31	2596249.460	38551083.787	39.55
32	2596267.653	38551048.666	69.32
33	2596299.535	38550987.118	50.99
34	2596322.990	38550941.839	77.12
35	2596358.463	38550873.358	23.68
36	2596380.953	38550865.949	230.15
1	2596586.271	38550969.931	

S=70609 平方米 合105.9135亩

2020年4月数字化测图。面积：70609平方米
2000国家大地坐标系，1985国家高程基准。
此图单独使用时，不作为权属依据。
1996年版图式。

1:2000

绘图员：郭健(全成多维)
检查员：李慧娜